


CHA PROJ. NO. 22629

PLOTTED DATED 6/3/2011

FILE NAME: Y:\PROJECTS\NH\22629\CADD\1\13 SITE_MEREDITH.dgn

REVISIONS AFTER PROPOSAL		STATION	DESCRIPTION
NUMBER	DATE		

DATE	DATE	DATE	DATE
04/11	05/11	05/26/11	
EXISTING DETAIL	NHDOT	R.L.P.	C.L.

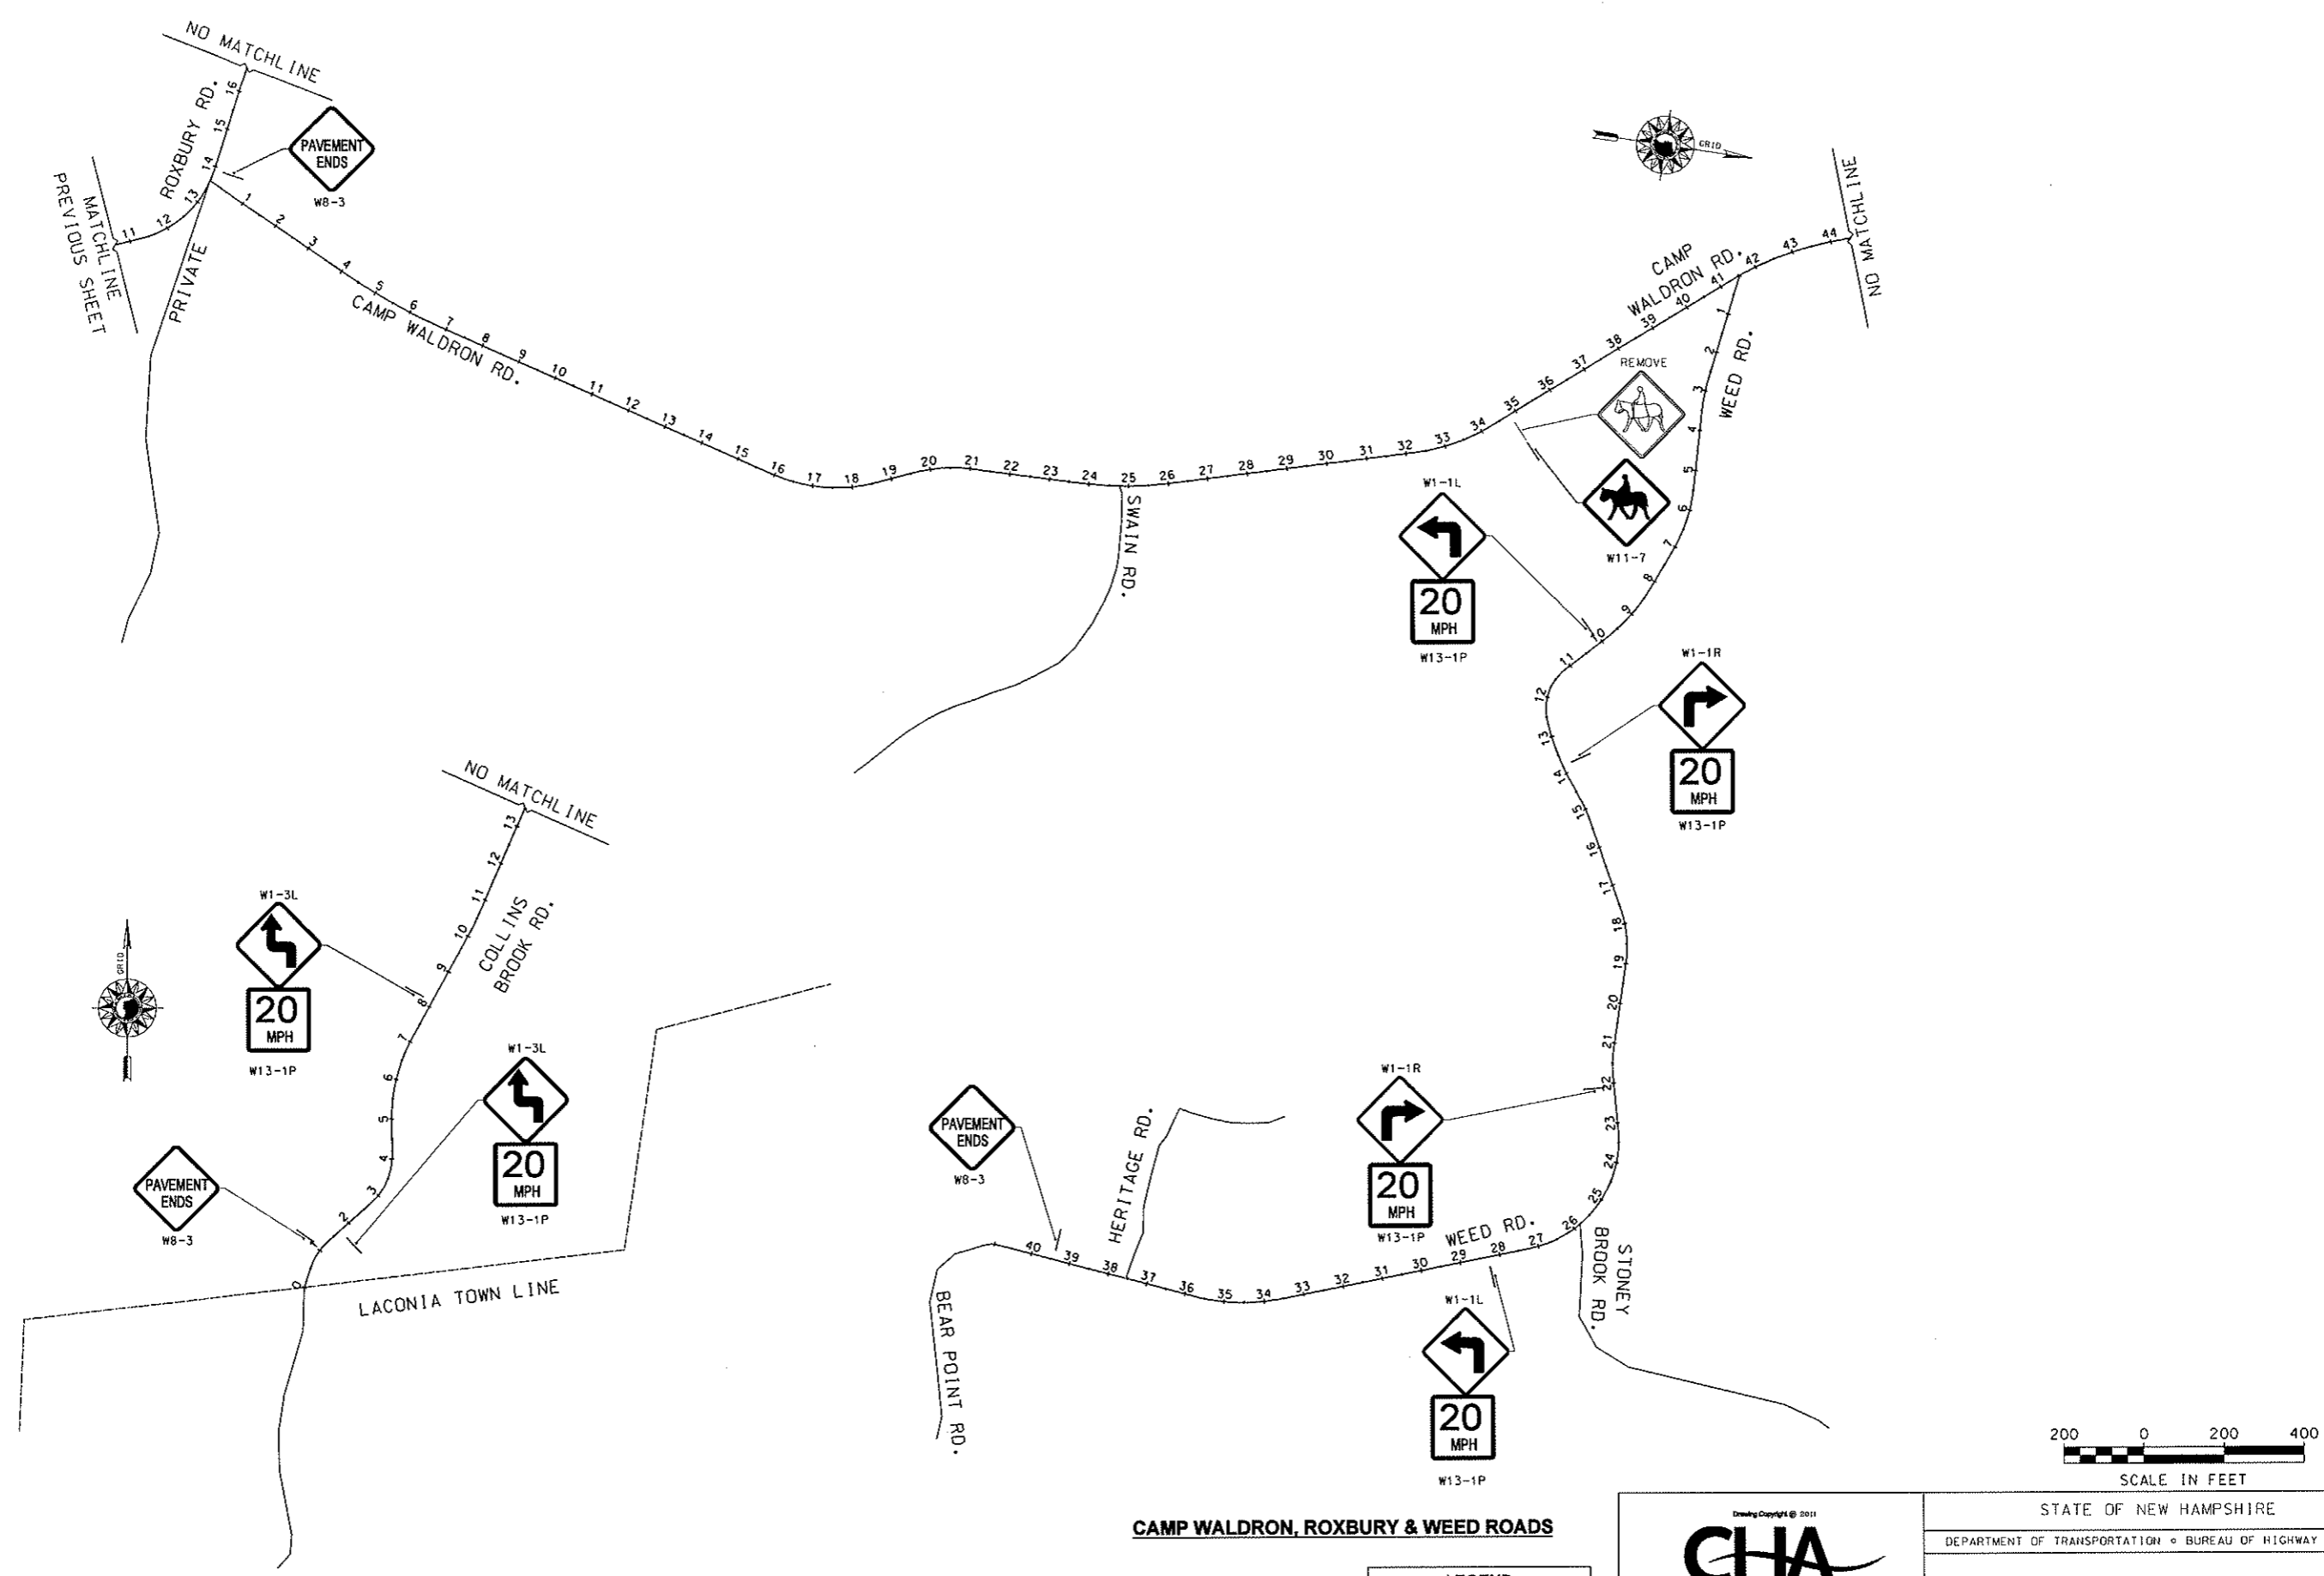

COLLINS BROOK ROAD

CAMP WALDRON, ROXBURY & WEED ROADS

PRELIMINARY
PLANS SUBJECT TO CHANGE
DATE 6/03/2011

LEGEND	
○	PROPOSED SIGN
◦	EXISTING SIGN

Drawing Copyright © 2011

11 King Court • Kenne, NH 03451-4048
 Mob: (603) 357-2445 • www.chacompanies.com

DGN FILENAME: 16113_SITE_MEREDITH.dgn


STATE OF NEW HAMPSHIRE			
DEPARTMENT OF TRANSPORTATION • BUREAU OF HIGHWAY DESIGN			
MEREDITH SITE PLAN 2			
FEDERAL PROJECT NO.	STATE PROJECT NO.	SHEET NO.	TOTAL SHEETS
X-A001(137)	16113	68	112

CHA PROJ. NO. 22629

PLOTTED DATED 6/3/2011

FILE NAME: V:\PROJECTS\NH\22629\GDD\HST\NHP\16113_SITE_MEREDITH.DGN

EXISTING DETAIL	DATE	BY	DESCRIPTION
NEW DESIGN	04/11	NDOT	
R.L.P.	05/11		
SHEET CHECKED	05/26/11		
C.L.			
AS BUILT DETAILS			

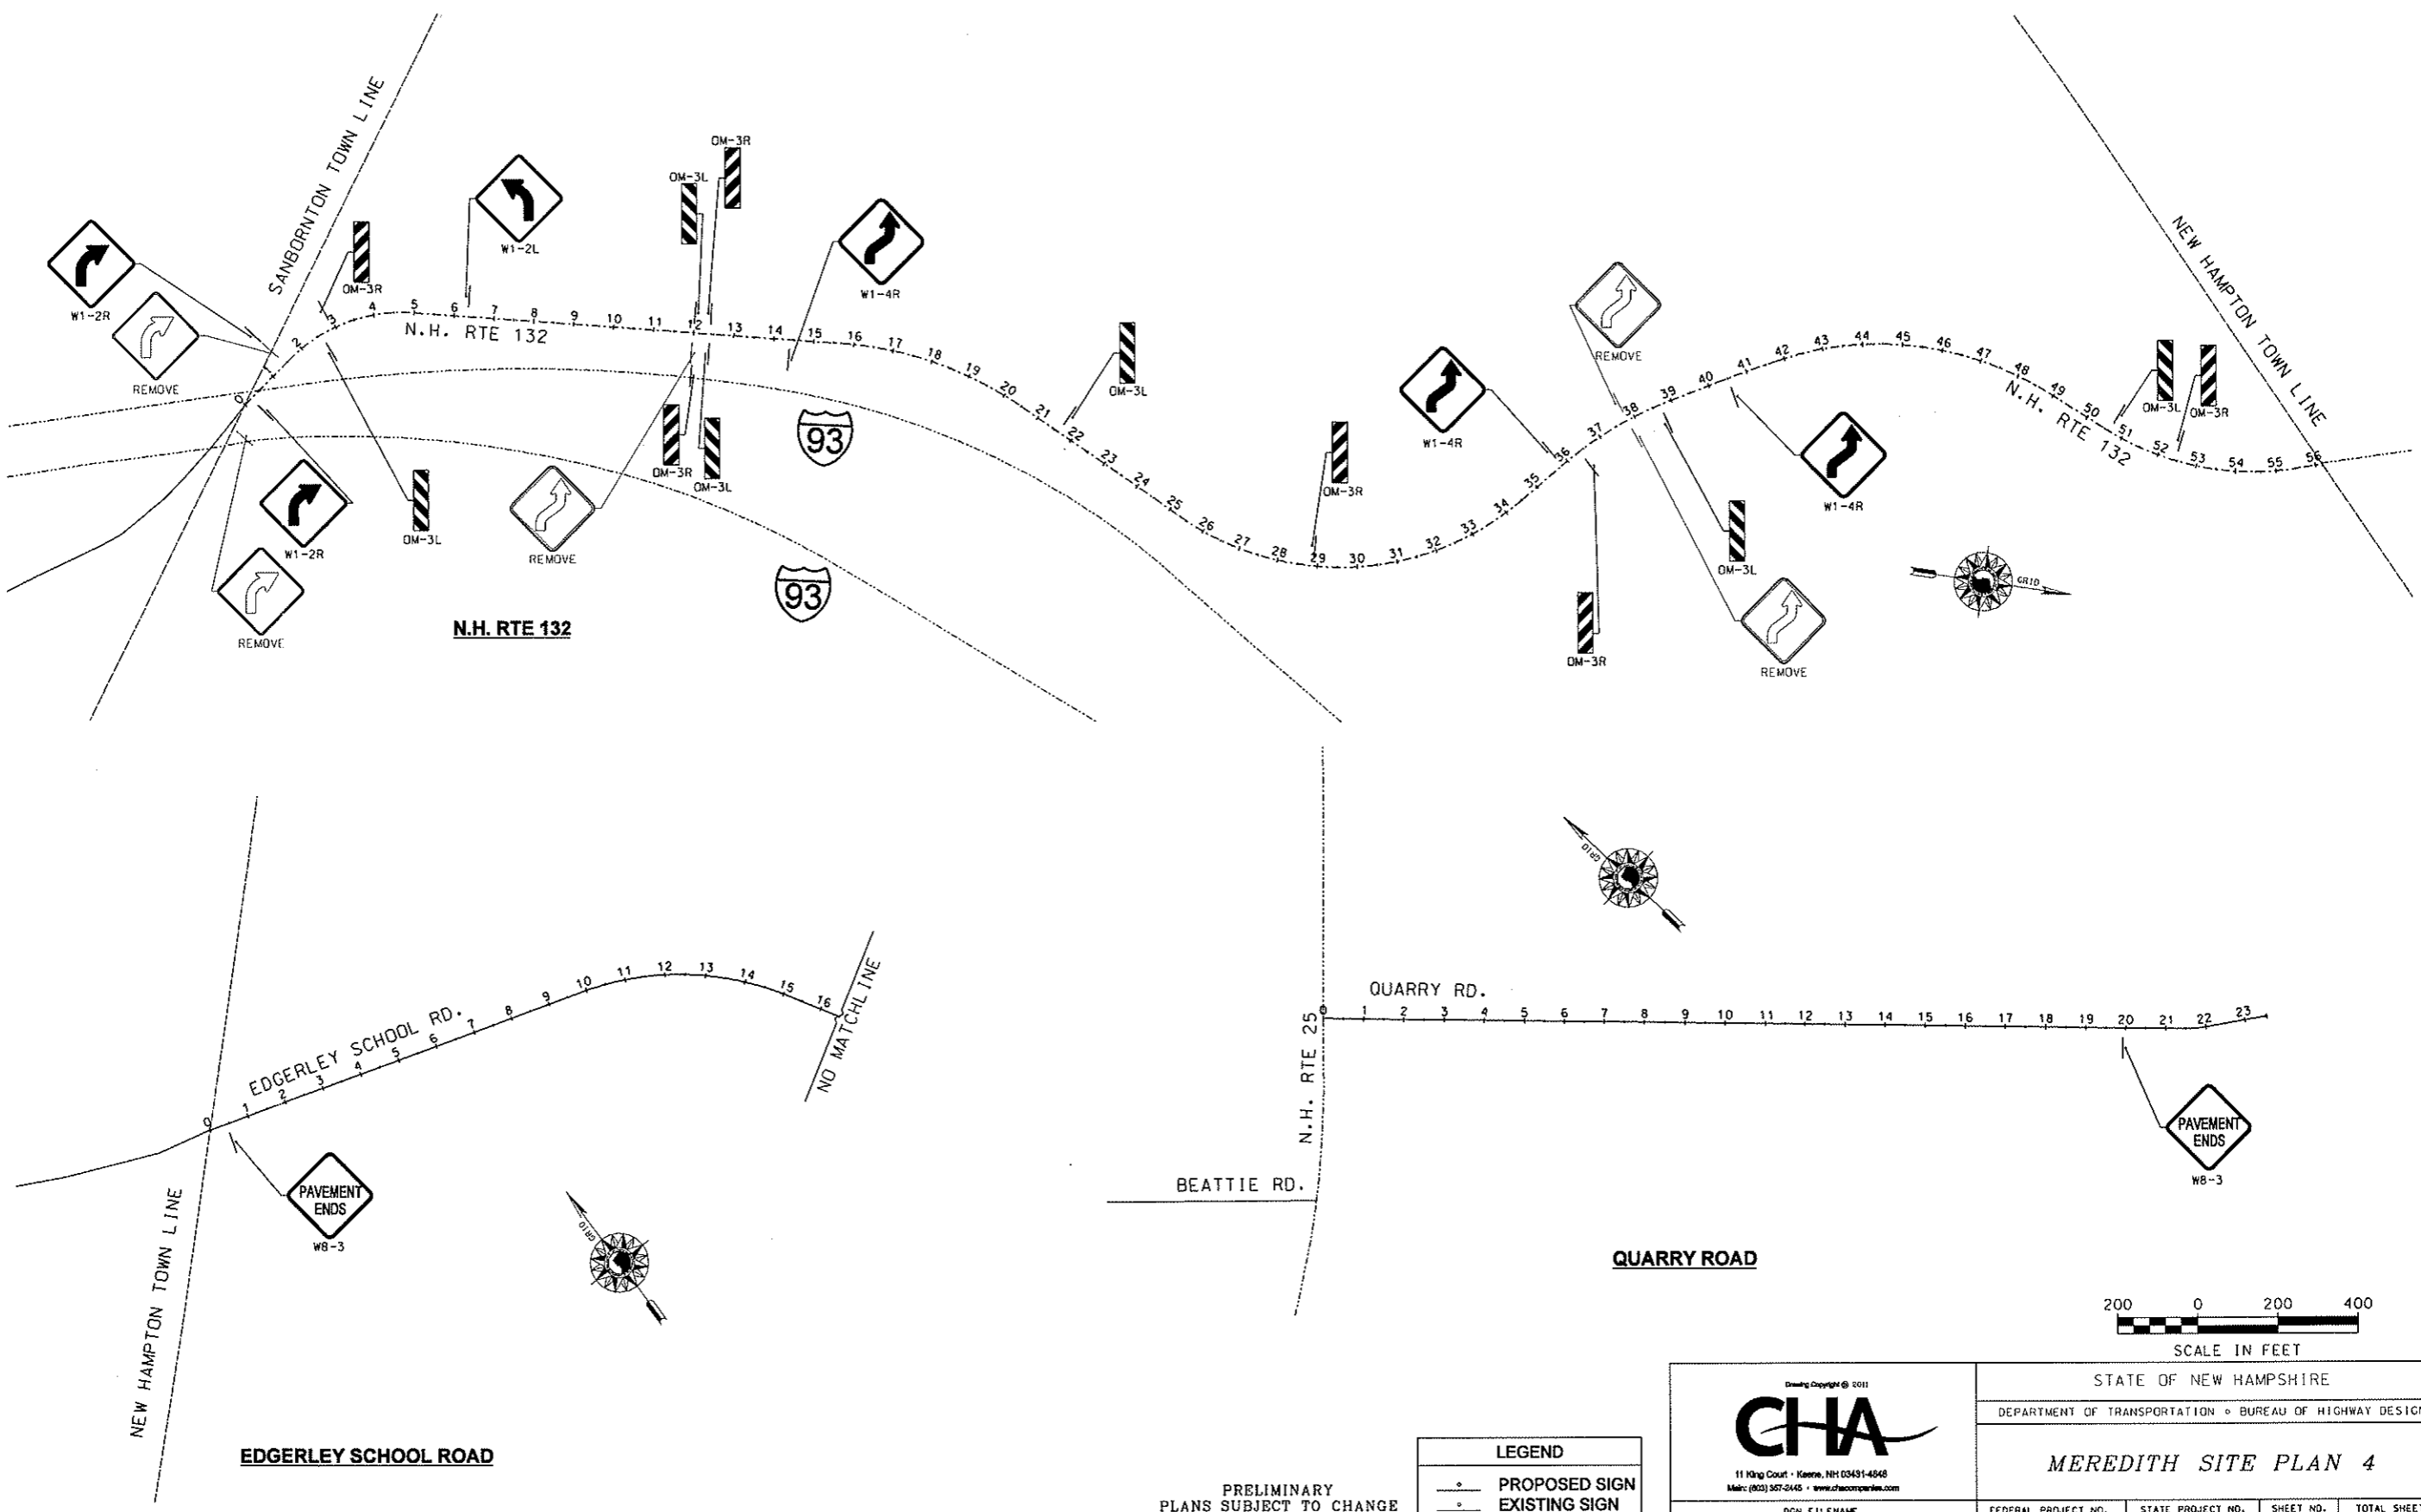


PRELIMINARY
PLANS SUBJECT TO CHANGE
DATE 6/03/2011

LEGEND	
○	PROPOSED SIGN
◻	EXISTING SIGN


CHA
11 King Court • Keene, NH 03491-4848
Main: (603) 357-2445 • www.chacompanies.com

DON FILENAME
16113_SITE_MEREDITH.dgn

STATE OF NEW HAMPSHIRE			
DEPARTMENT OF TRANSPORTATION • BUREAU OF HIGHWAY DESIGN			
MEREDITH SITE PLAN 4			
FEDERAL PROJECT NO.	STATE PROJECT NO.	SHEET NO.	TOTAL SHEETS
X-A001(137)	16113	70	112

 

EXISTING DETAIL	DATE	BY	DESCRIPTION
NEW DESIGN	04/11	R.L.P.	REVISIONS AFTER PROPOSAL
SHEET CHECKED	05/11	C.L.	
AS BUILT DETAILS	05/26/11		

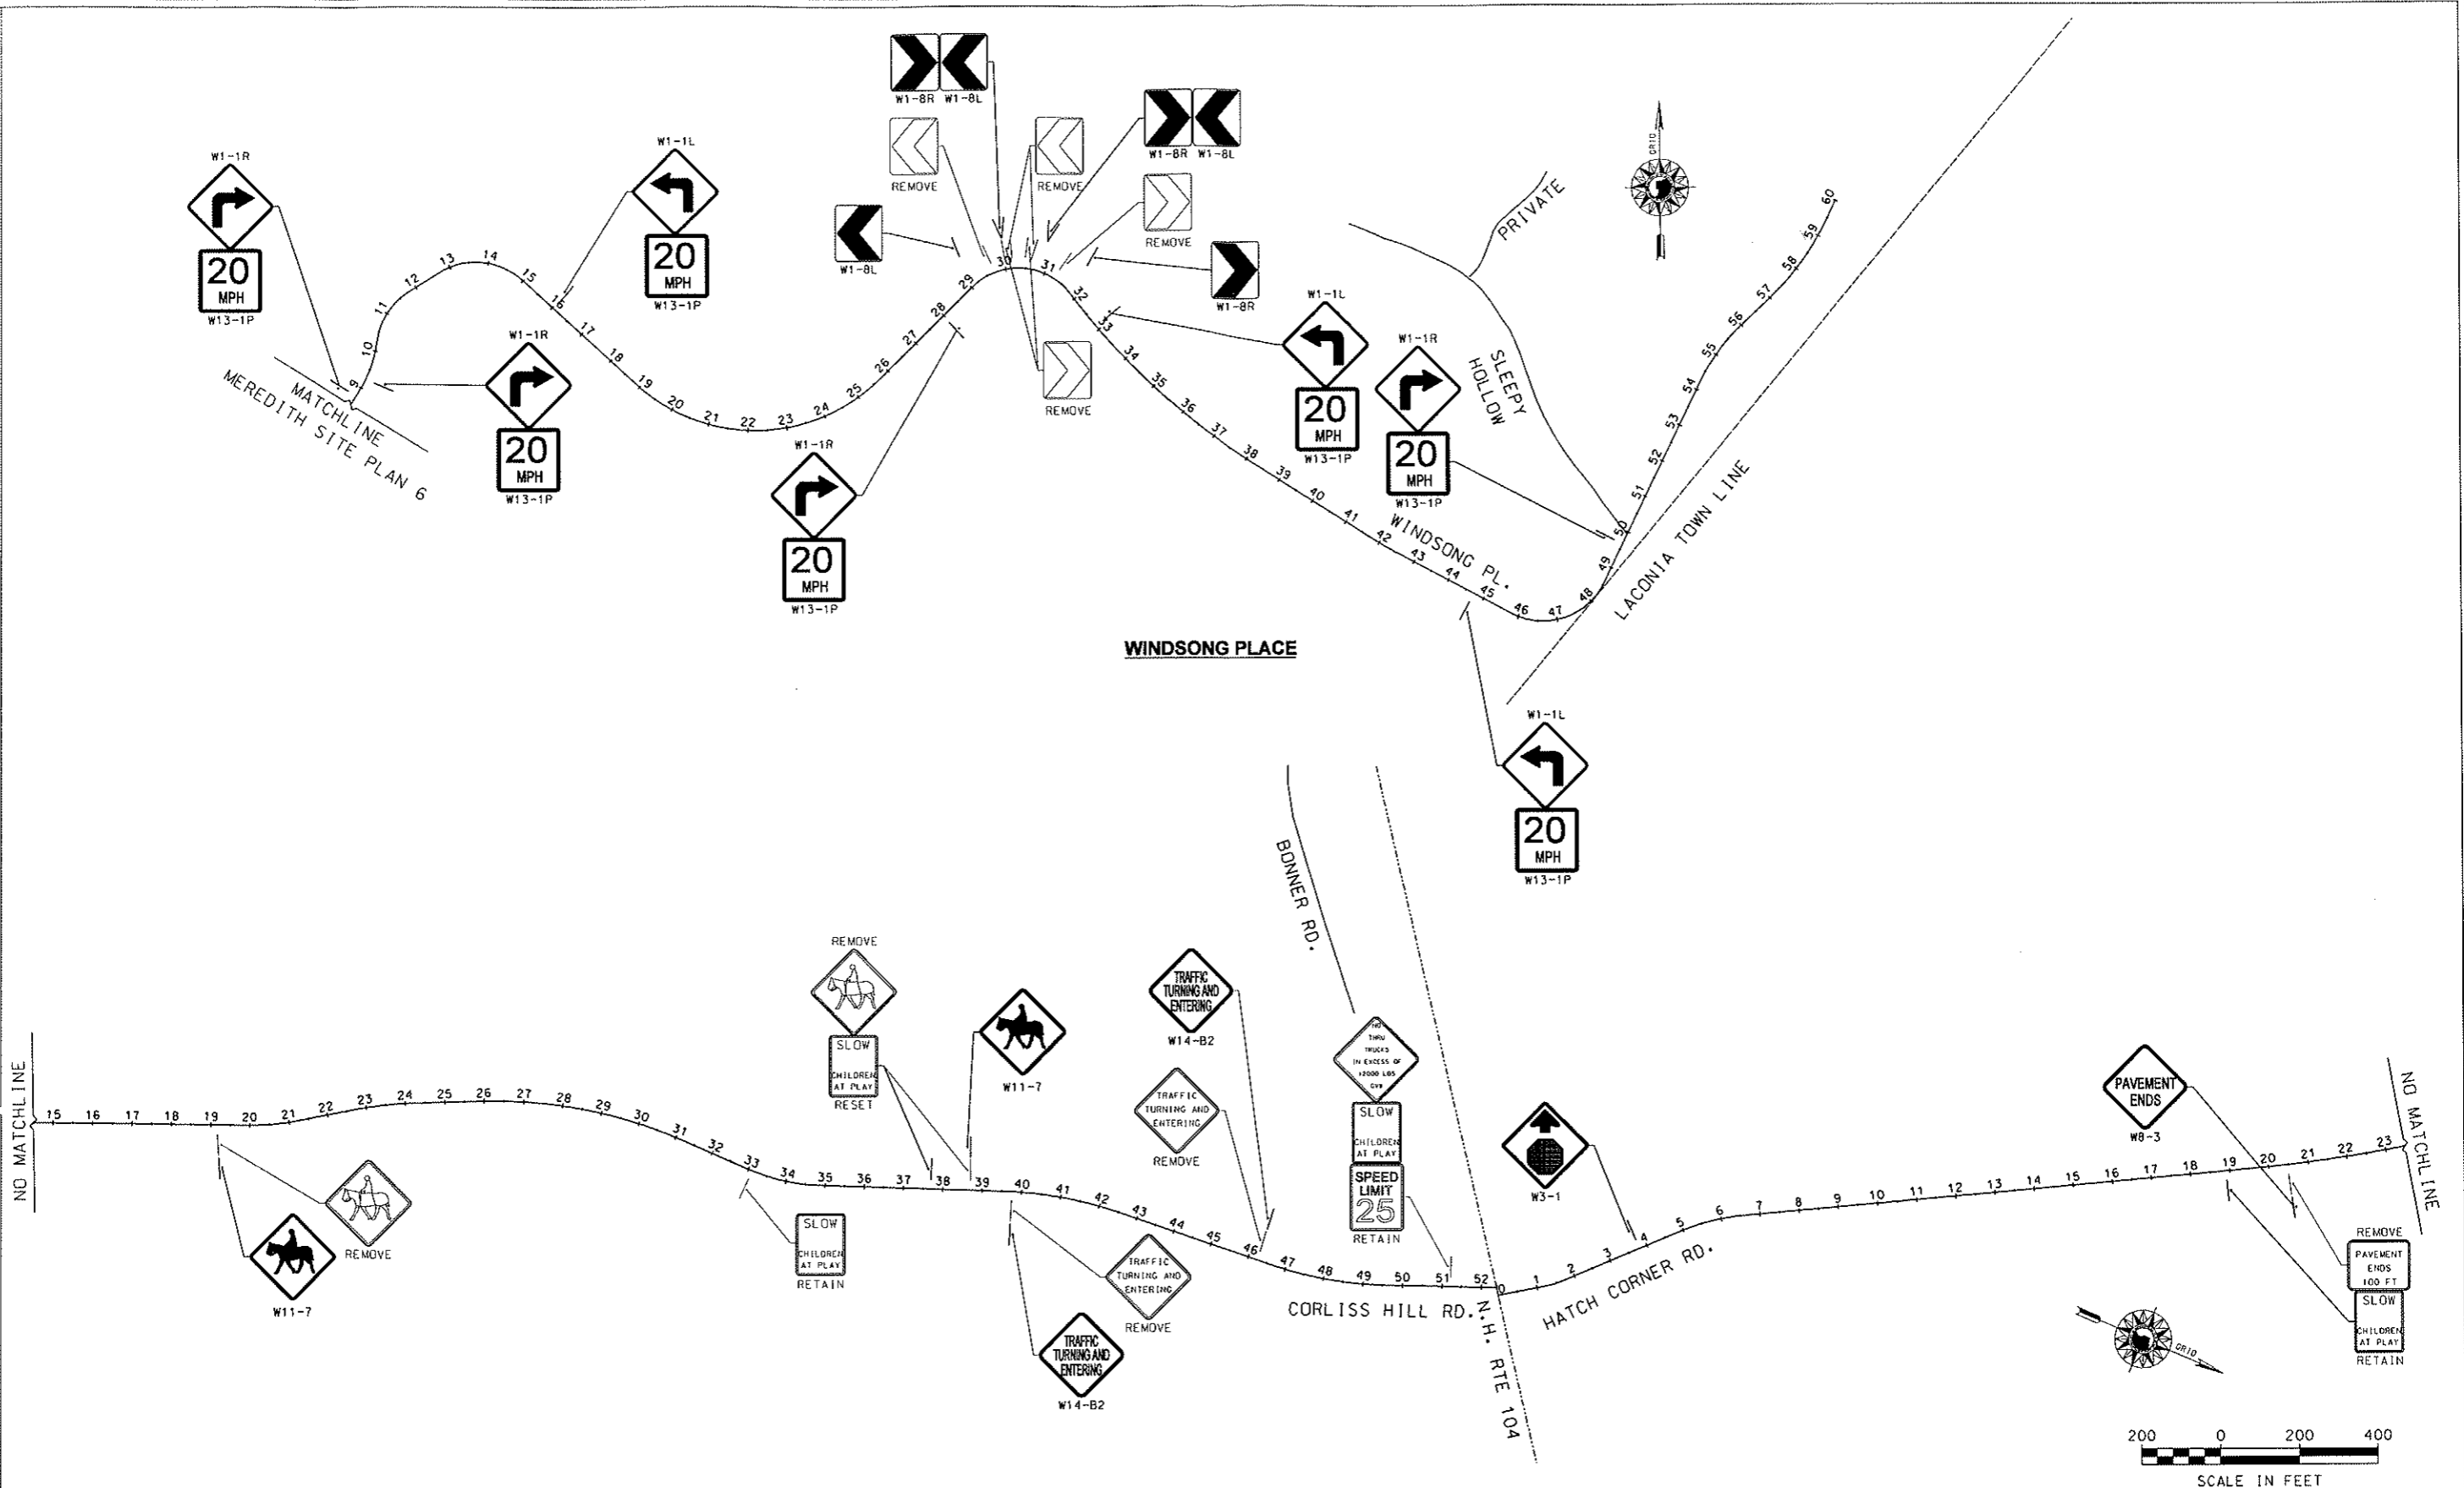

CORLISS HILL & HATCH CORNER ROADS

PRELIMINARY
PLANS SUBJECT TO CHANGE
DATE 6/03/2011

LEGEND	
—•—	PROPOSED SIGN
—○—	EXISTING SIGN

11 King Court • Keene, NH 03431-4848
 Tel: (603) 357-2445 • www.chacompanies.com


CHA

DGN FILENAME: 16113_SITE_MEREDITH.dgn


STATE OF NEW HAMPSHIRE DEPARTMENT OF TRANSPORTATION • BUREAU OF HIGHWAY DESIGN			
MEREDITH SITE PLAN 8			
FEDERAL PROJECT NO. X-AC0111371	STATE PROJECT NO. 16113	SHEET NO. 74	TOTAL SHEETS 112

REVISIONS AFTER PROPOSAL		DESCRIPTION
NUMBER	DATE	STATION

EXISTING DETAIL	DATE	DATE	DATE	DATE
NHDDT	04/11	05/11	05/26/11	
R.L.P.				
C.L.				
AS BUILT DETAILS				

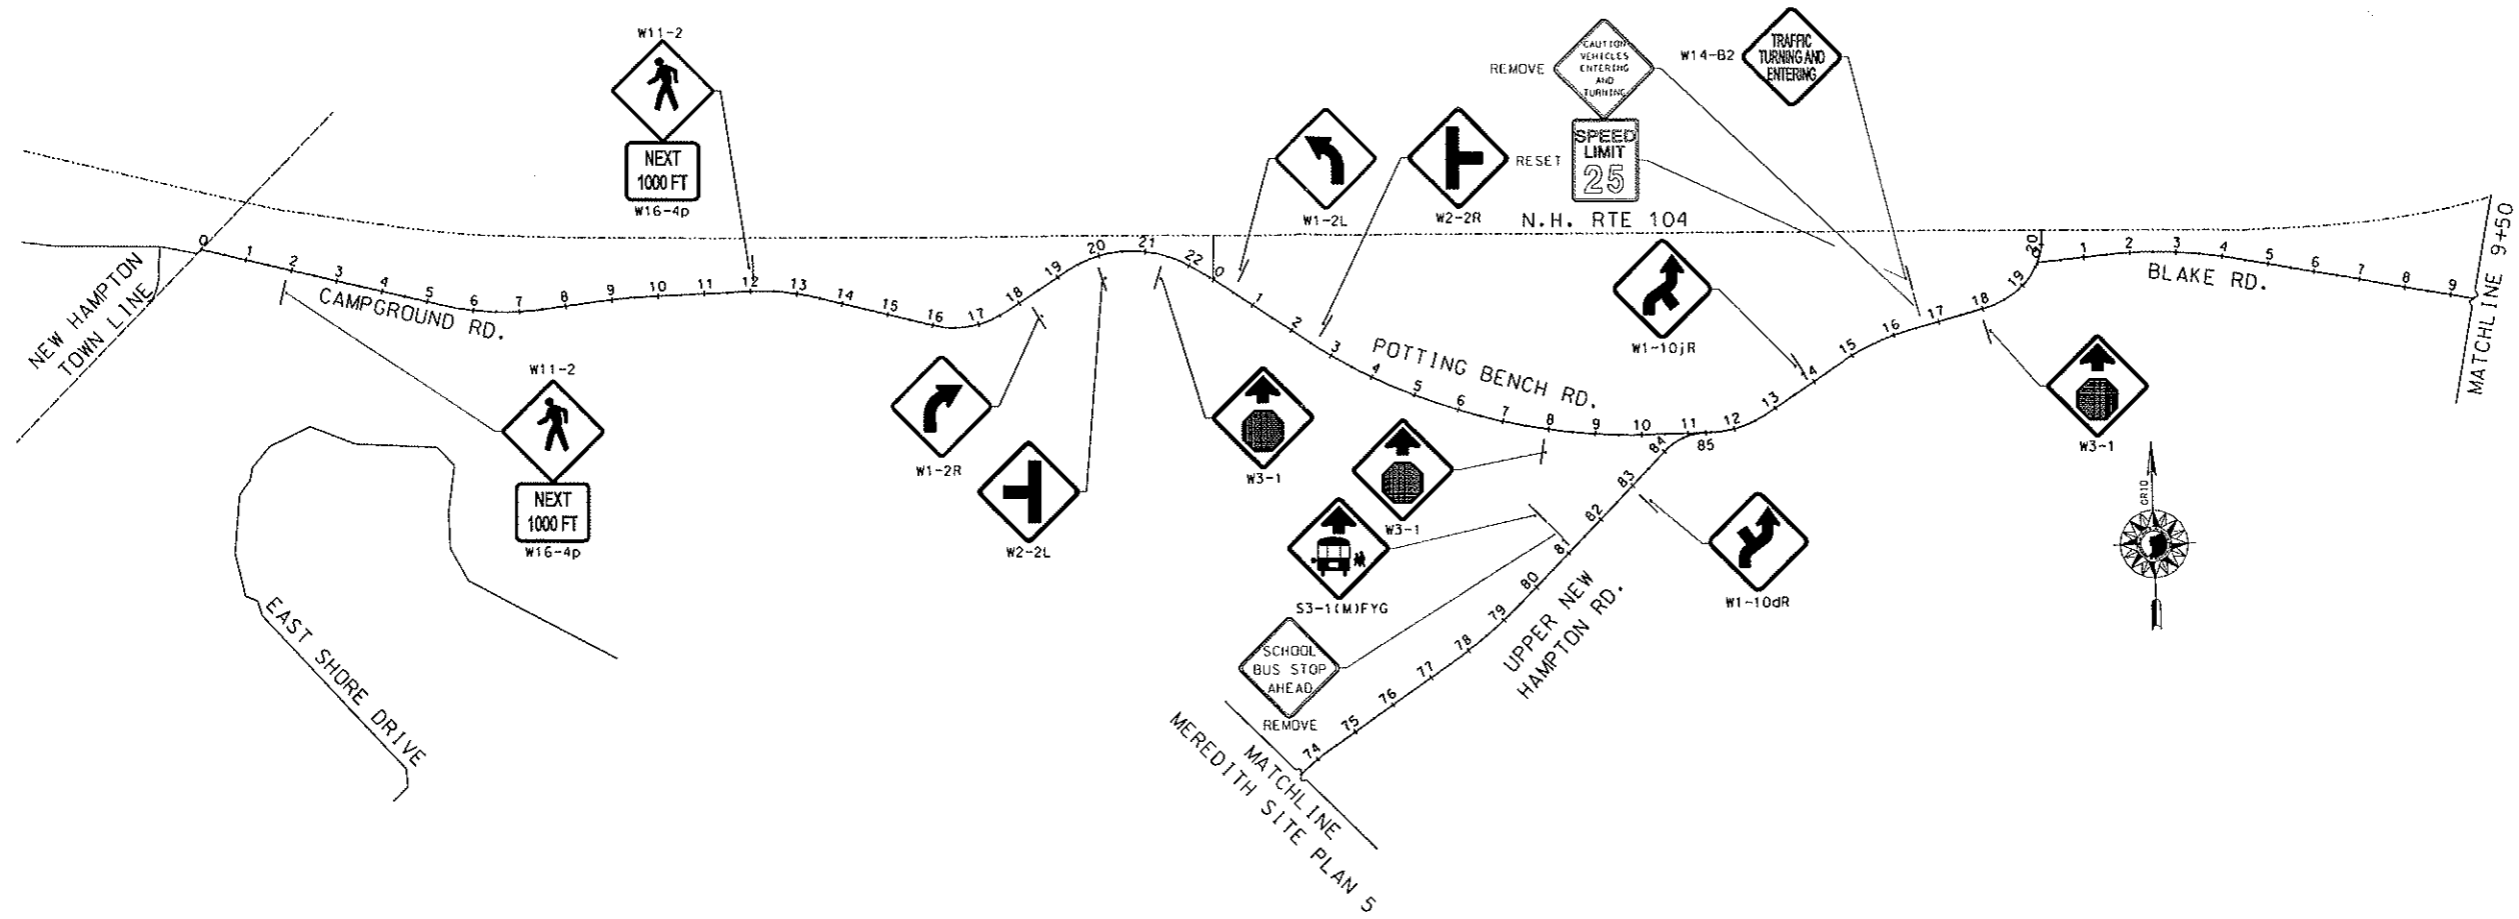


BLAKE, CAMPGROUND, POTTING BENCH & UPPER NEW HAMPTON ROADS

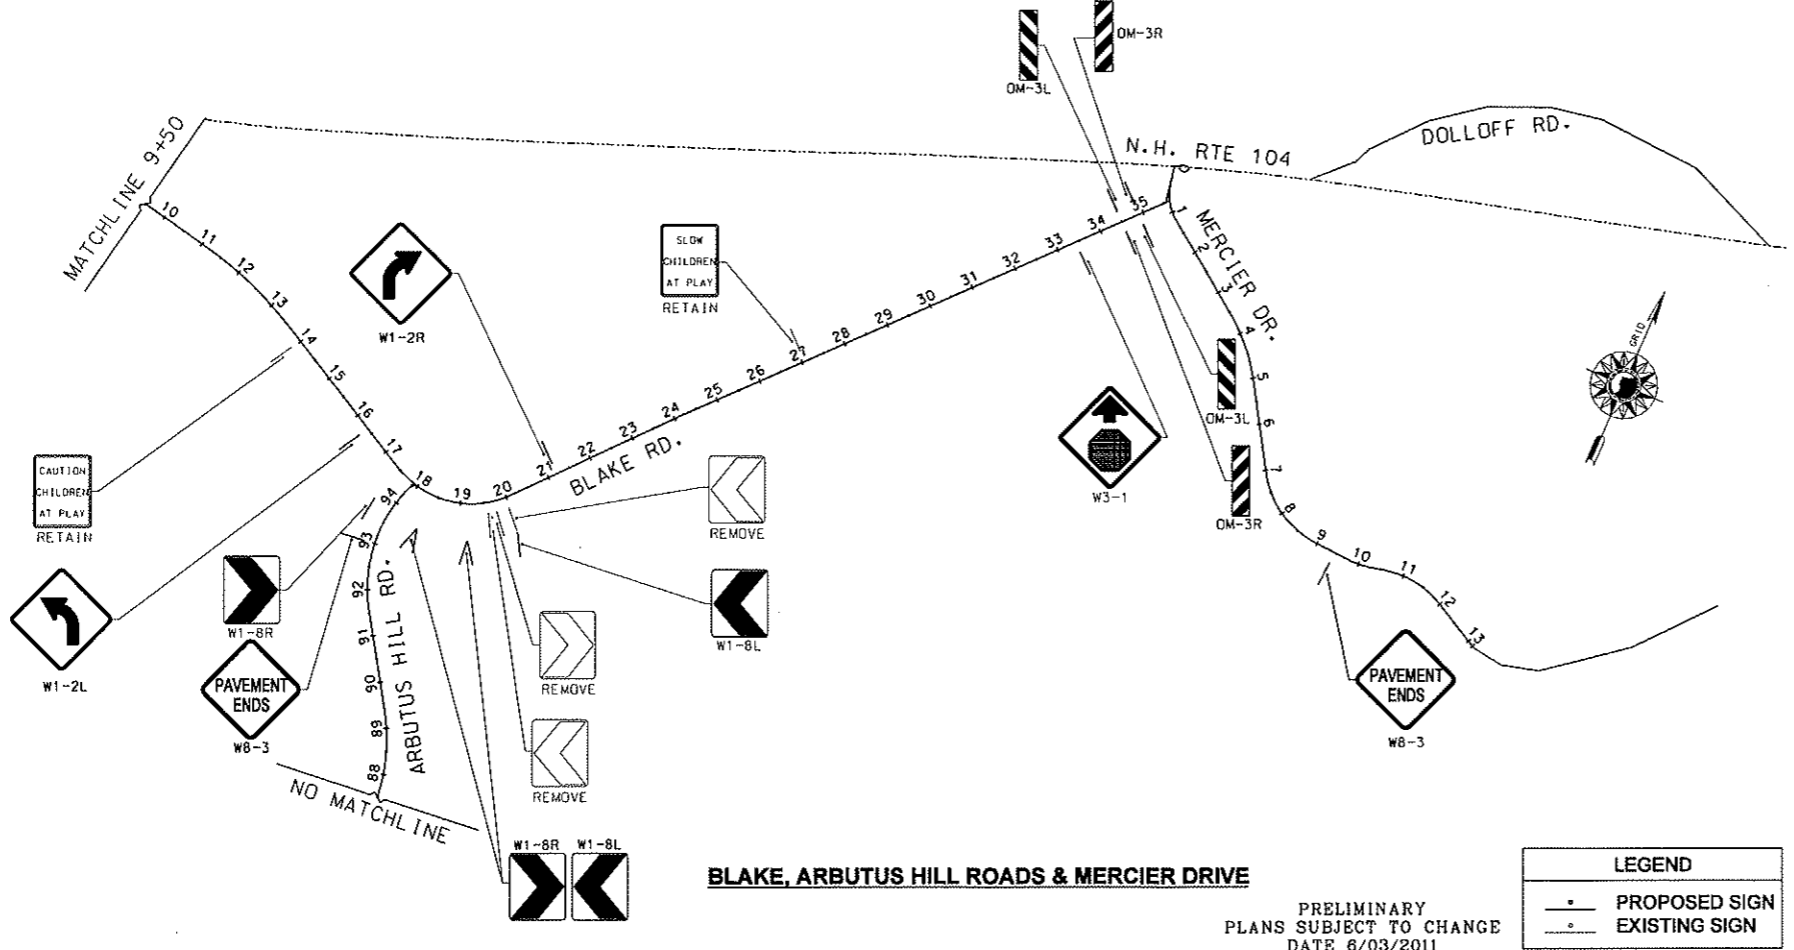

BLAKE, ARBUTUS HILL ROADS & MERCIER DRIVE

PRELIMINARY
PLANS SUBJECT TO CHANGE
DATE 6/03/2011

LEGEND	
•	PROPOSED SIGN
○	EXISTING SIGN

 

<p>11 King Court - Keene, NH 03431-4848 Tel: (603) 357-2445 • www.chacompanies.com</p>	STATE OF NEW HAMPSHIRE			
	DEPARTMENT OF TRANSPORTATION • BUREAU OF HIGHWAY DESIGN			
MEREDITH SITE PLAN 9				
DGN FILENAME	FEDERAL PROJECT NO.	STATE PROJECT NO.	SHEET NO.	TOTAL SHEETS
16113_SITE_MEREDITH.dgn	X-A001(137)	16113	75	112


CHA PROJ. NO. 22629

PLOTTED DATED 6/3/2011


FILE NAME: V:\PROJECTS\WHA22629\CADD\MST\PRJ\16113_SITE_MEREDITH.DGN

REVISIONS AFTER PROPOSAL	STATION	DATE	NUMBER	DESCRIPTION

EXISTING DETAIL	DATE	BY
NEW DESIGN	04/11	R.L.P.
SHEET CHECKED	05/11	C.L.
AS BUILT DETAILS		

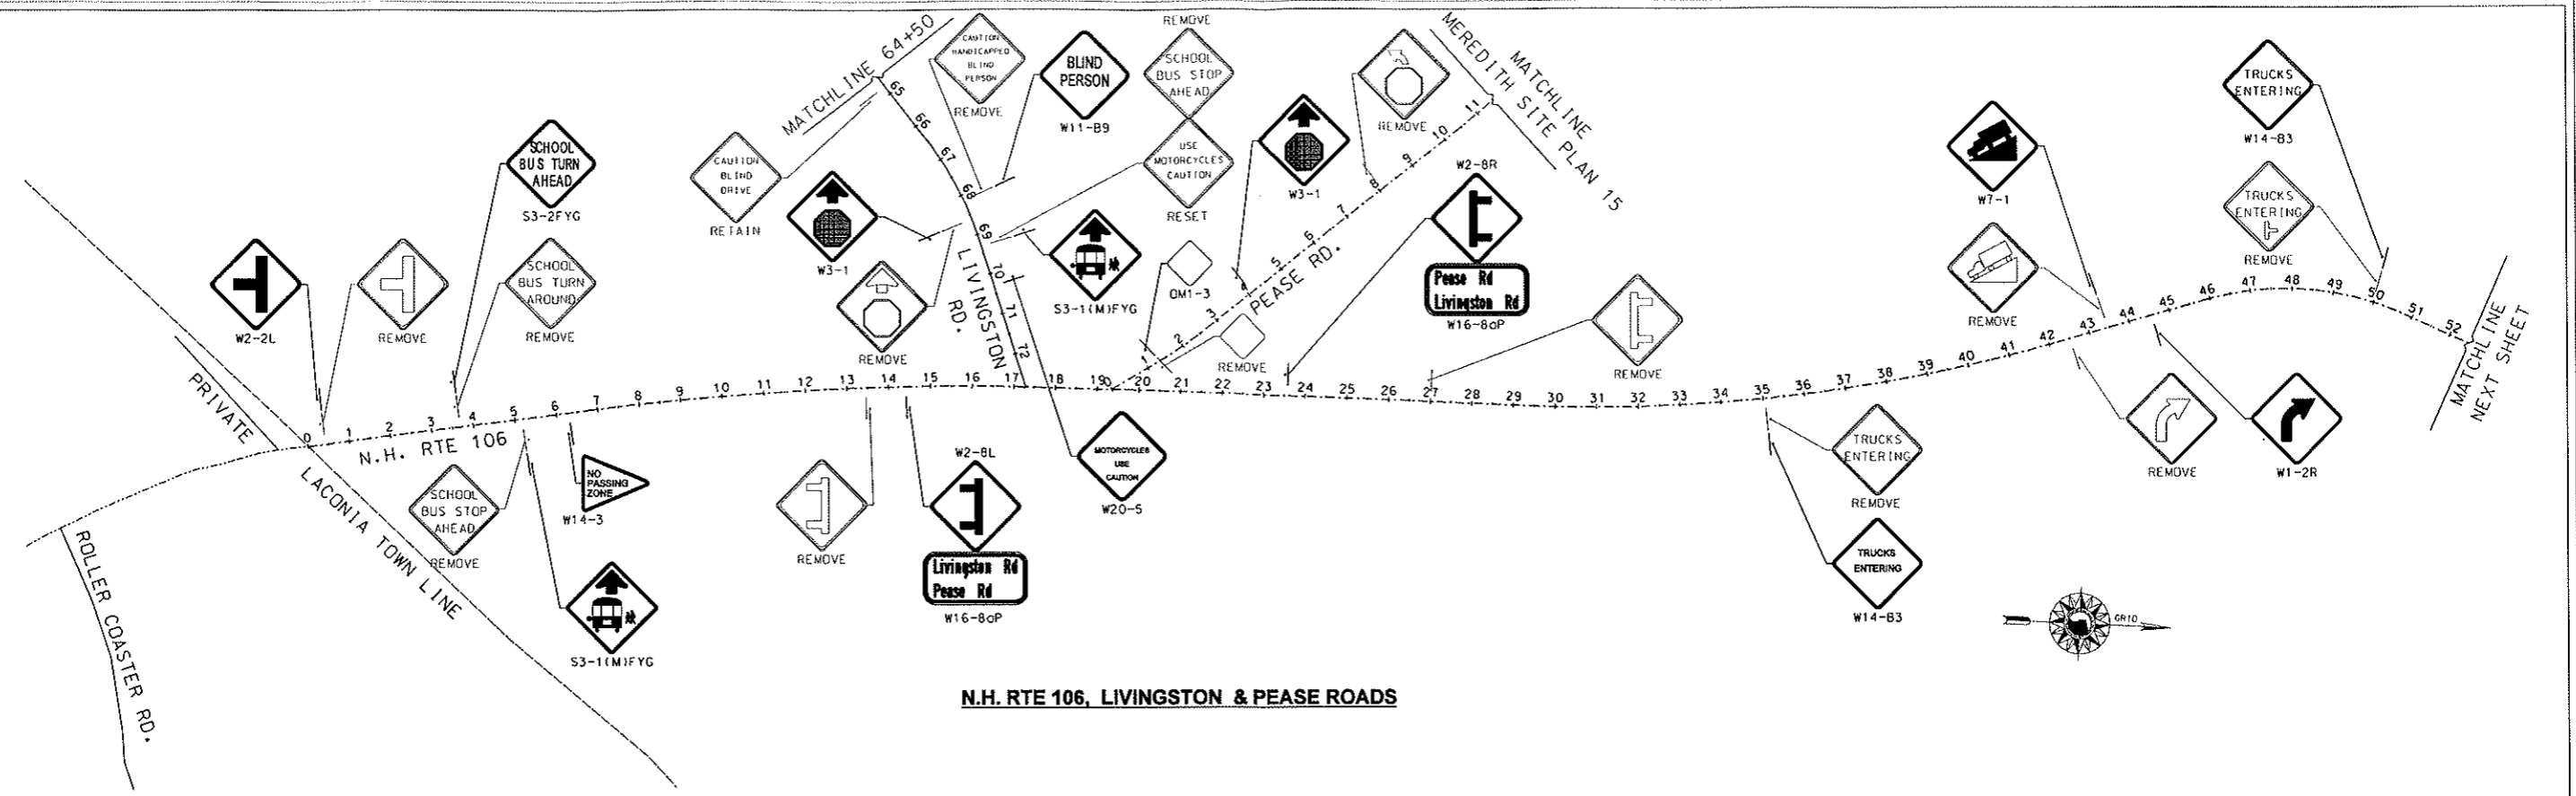

N.H. RTE 106, LIVINGSTON & PEASE ROADS

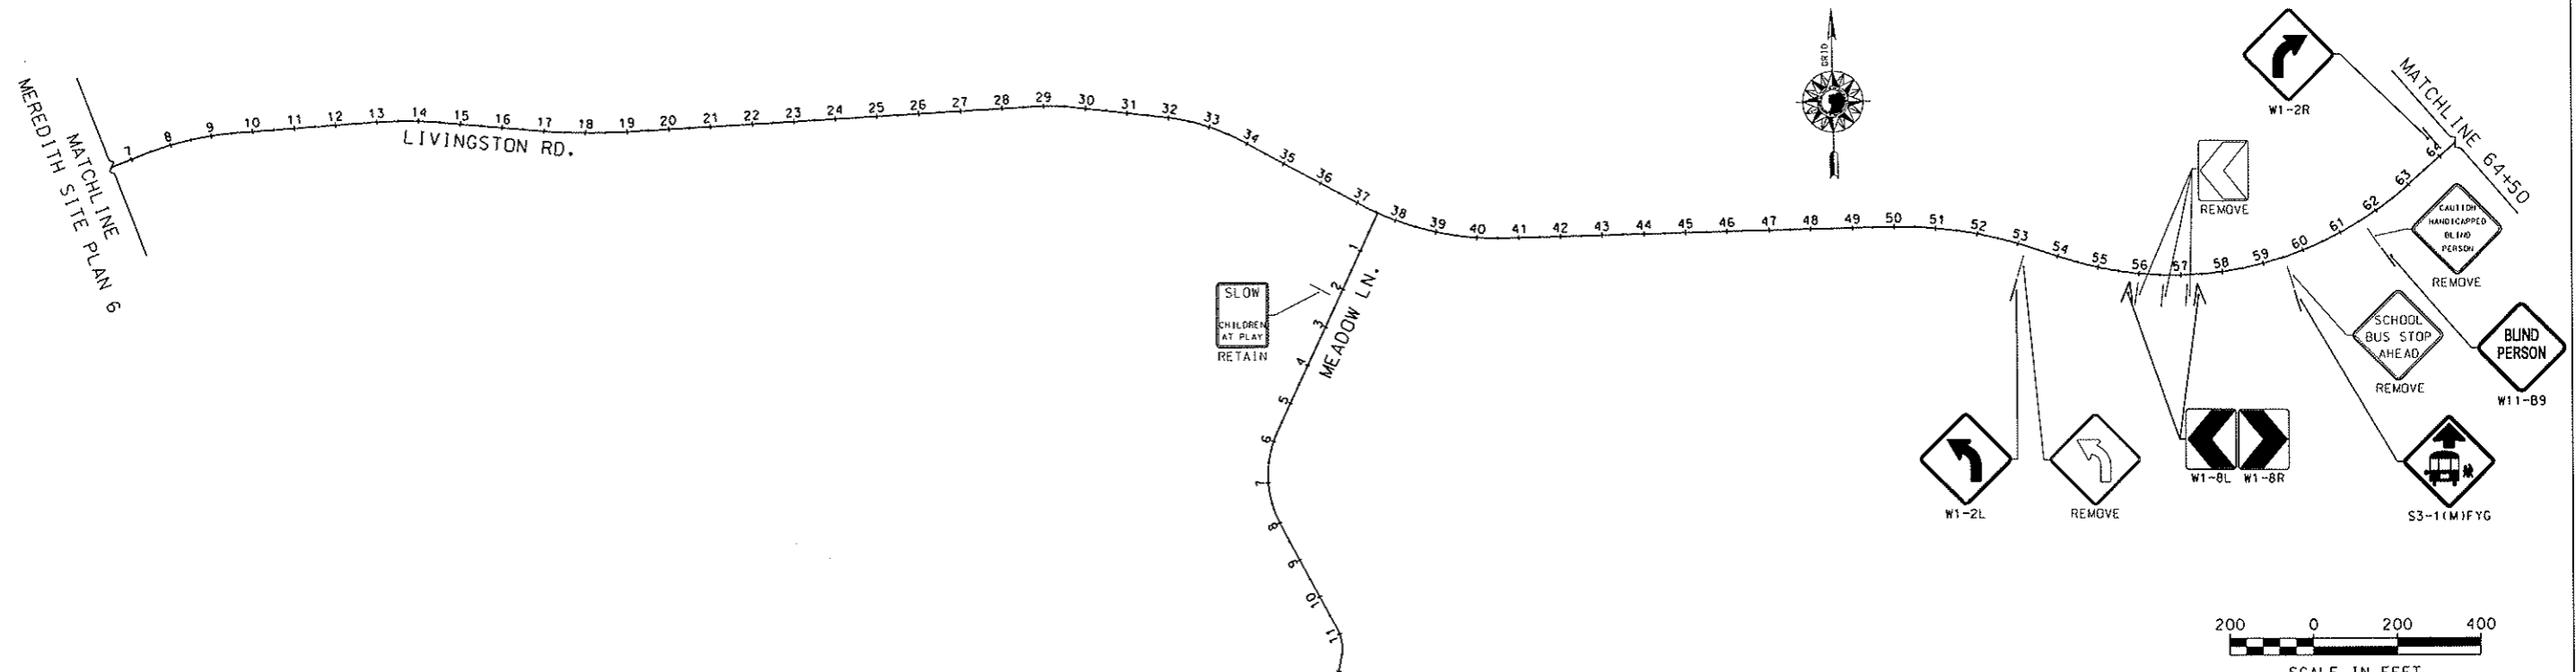

LIVINGSTON ROAD & MEADOW LANE

PRELIMINARY
PLANS SUBJECT TO CHANGE
DATE 6/03/2011

LEGEND	
○	PROPOSED SIGN
◦	EXISTING SIGN


<p>11 King Court - Keene, NH 03451-4648 Tel: (603) 357-2445 - www.chacompanies.com</p>	STATE OF NEW HAMPSHIRE			
	DEPARTMENT OF TRANSPORTATION • BUREAU OF HIGHWAY DESIGN			
MEREDITH SITE PLAN 10				
DGN FILENAME	FEDERAL PROJECT NO.	STATE PROJECT NO.	SHEET NO.	TOTAL SHEETS
16113_SITE_MEREDITH.dgn	X-A001(137)	16113	76	112

CHA PROJ. NO. 22629


PLOTTED DATED 6/3/2011

FILE NAME - V:\PROJECTS\NH\22629\CADD\MSIN\PLAN\16113\SITE_MEREDITH.dgn

REVISIONS AFTER PROPOSAL	STATION	DATE	NUMBER	DESCRIPTION
EXISTING DETAIL		04/11		
NEW DESIGN		05/11		
SHEET CHECKED		05/26/11		
AS BUILT DETAILS				

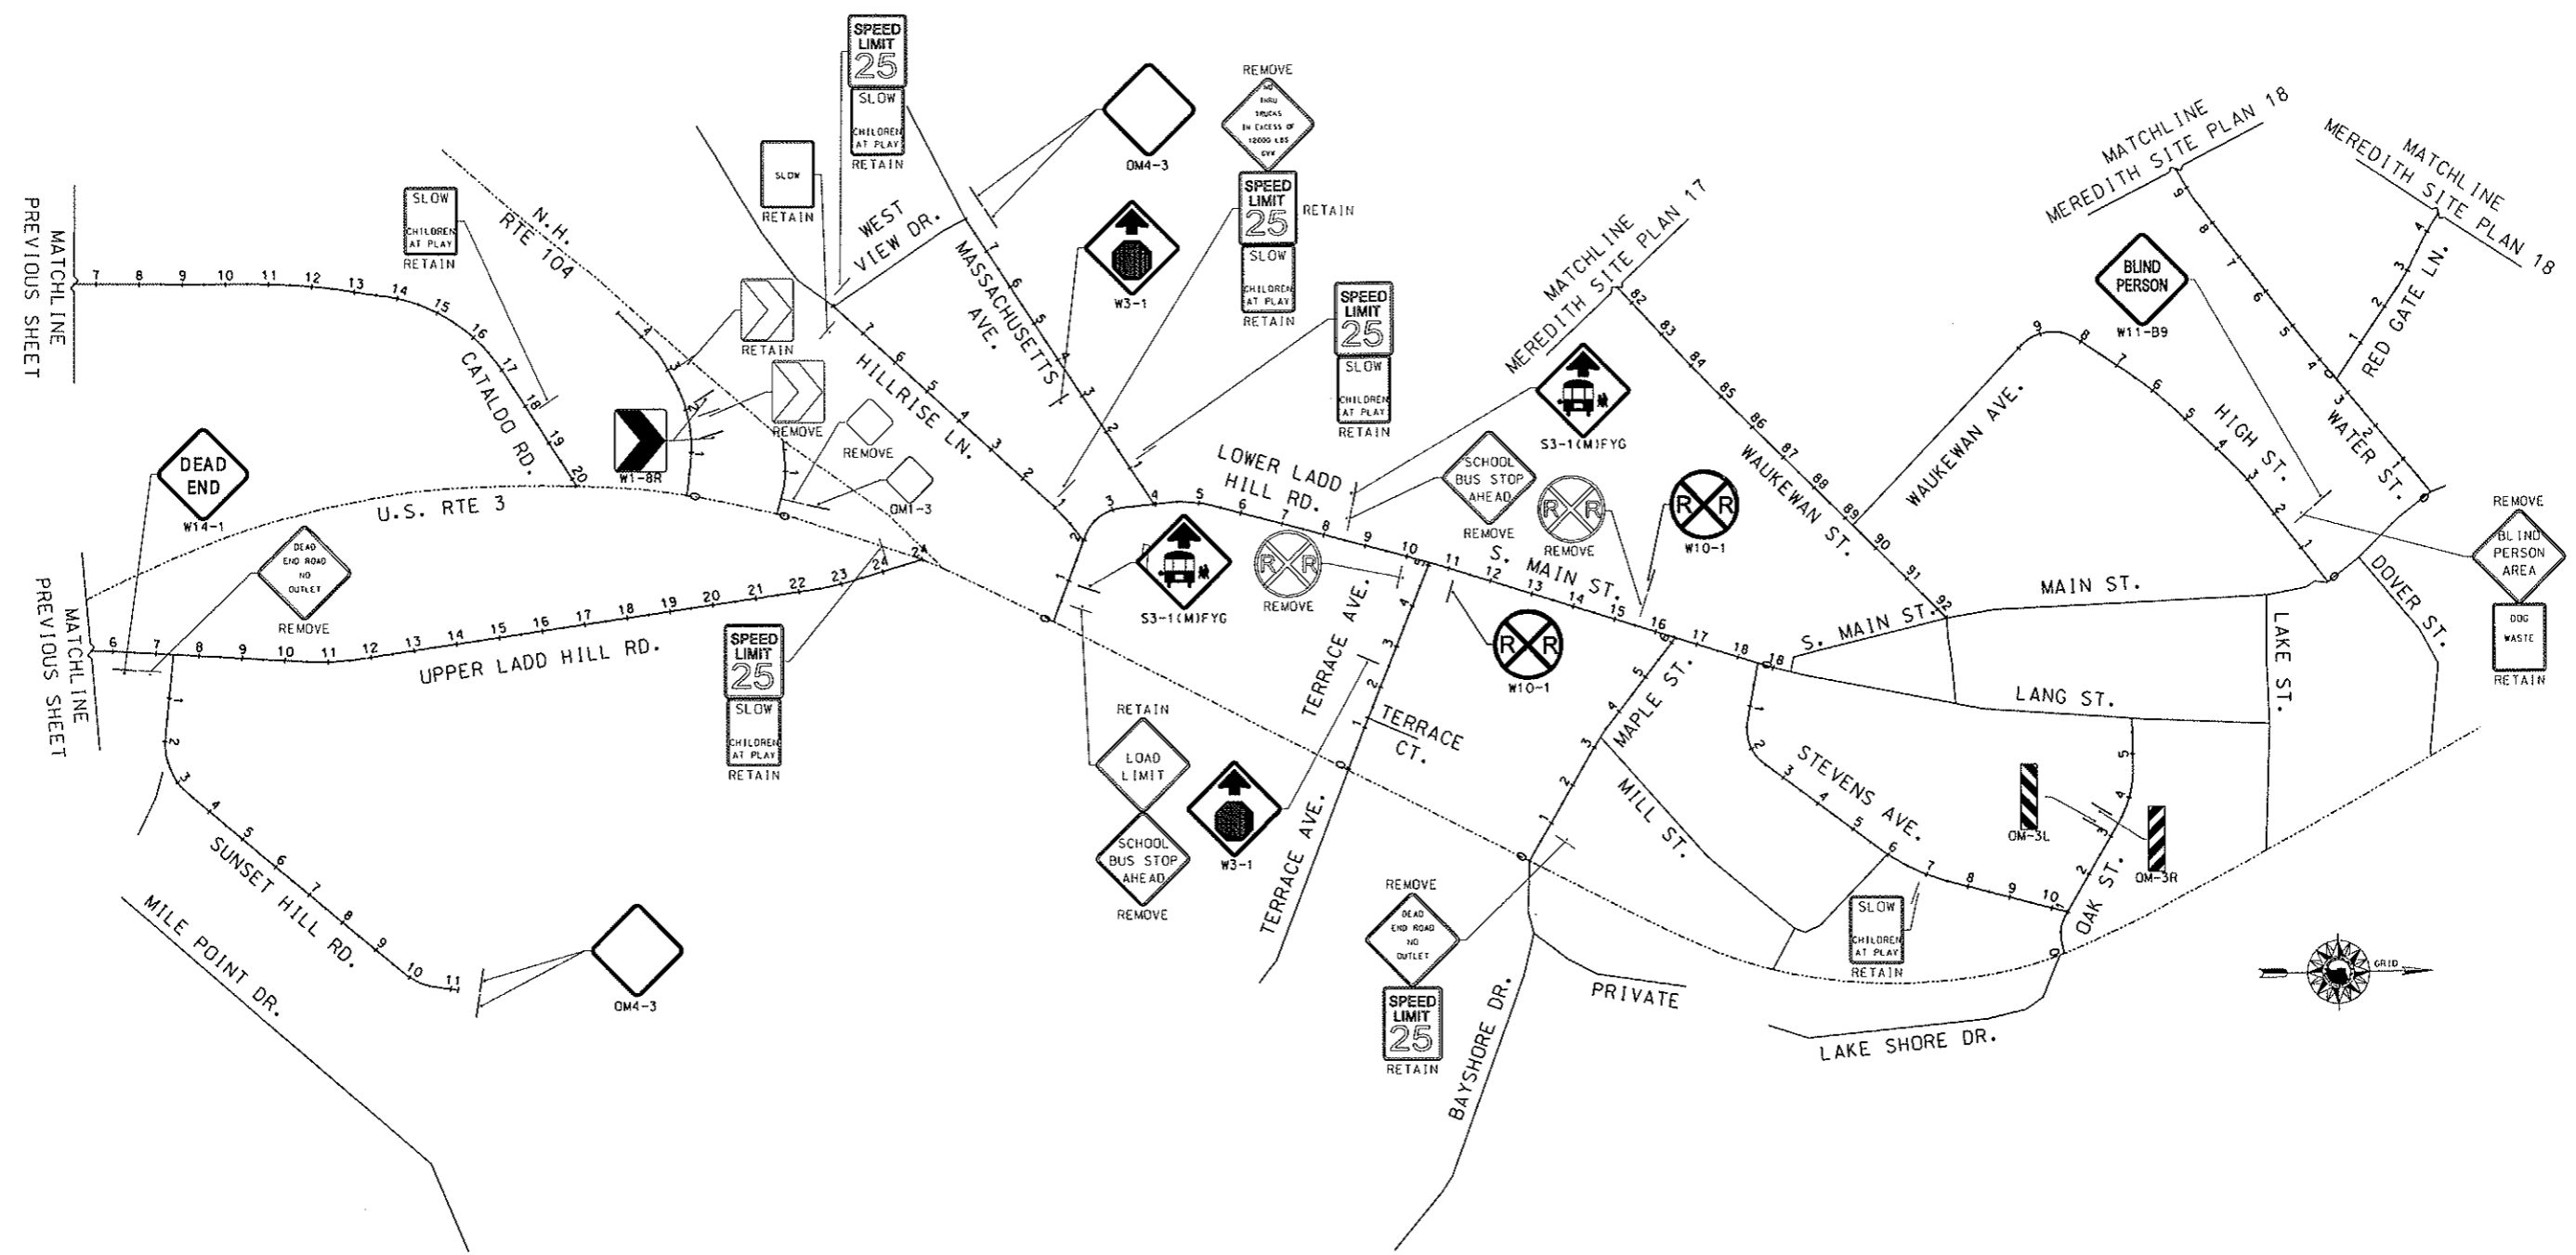

**N.H. RTE 104 & SUNSET HILL, UPPER LADD HILL, LOWER LADD HILL, & CATALDO ROADS
HILLRISE & RED GATE LANES, PHILBROOK AVENUE, SOUTH MAIN, MAPLE, OAK, HIGH, WAUKEWAN & WATER STREETS, STEVENS, TERRACE & MASSACHUSETTS AVENUES**

 

PRELIMINARY
PLANS SUBJECT TO CHANGE
DATE 6/03/2011


LEGEND	
○	PROPOSED SIGN
◌	EXISTING SIGN

CHA
11 King Court - Keene, NH 03431-6848
Main: (603) 357-2445 - www.chacompanies.com
DGN FILENAME
16113_SITE_MEREDITH.dgn


STATE OF NEW HAMPSHIRE			
DEPARTMENT OF TRANSPORTATION • BUREAU OF HIGHWAY DESIGN			
MEREDITH SITE PLAN 12			
FEDERAL PROJECT NO.	STATE PROJECT NO.	SHEET NO.	TOTAL SHEETS
X-A001(137)	16113	78	112

REVISIONS AFTER PROPOSAL		STATION	DESCRIPTION

DATE	DATE	DATE	DATE
04/11	05/11	05/26/11	
EXISTING DETAIL	NHDOT	R.L.P.	C.L.
NEW DESIGN		SHEET CHECKED	
		AS BUILT DETAILS	

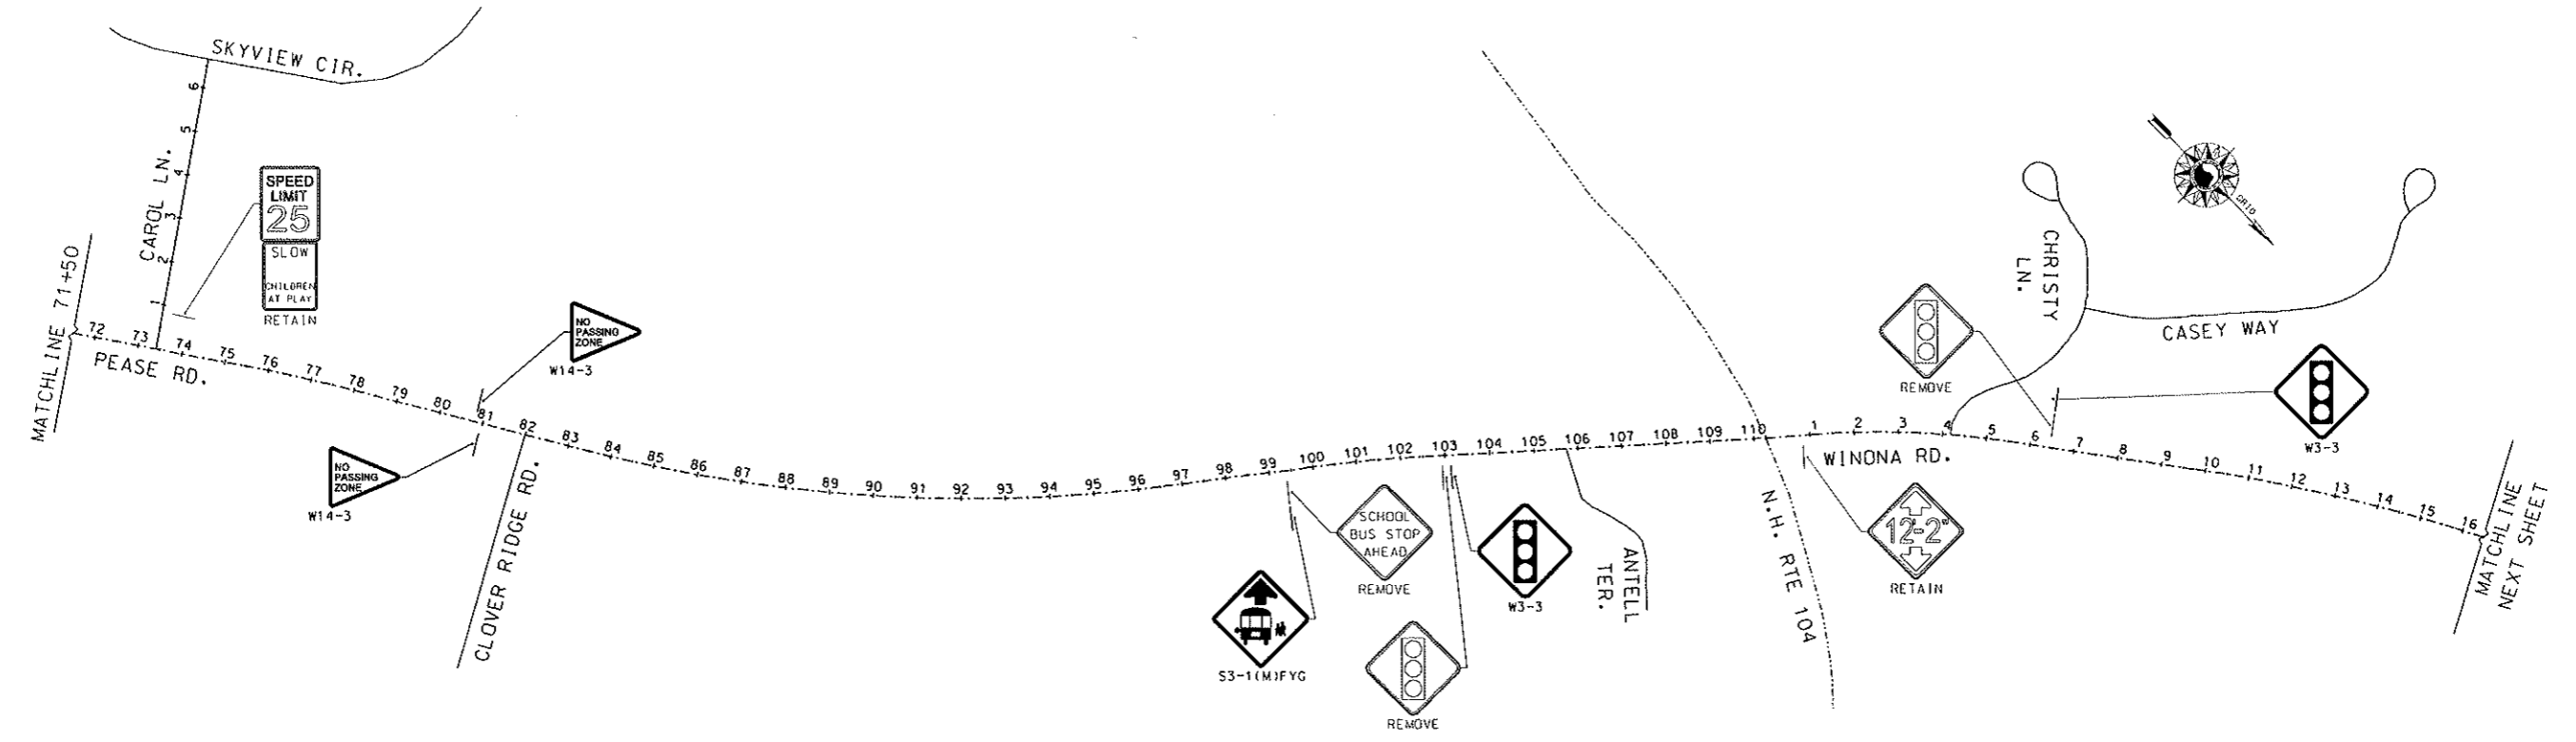


PEASE, WINONA ROADS & CAROL LANE

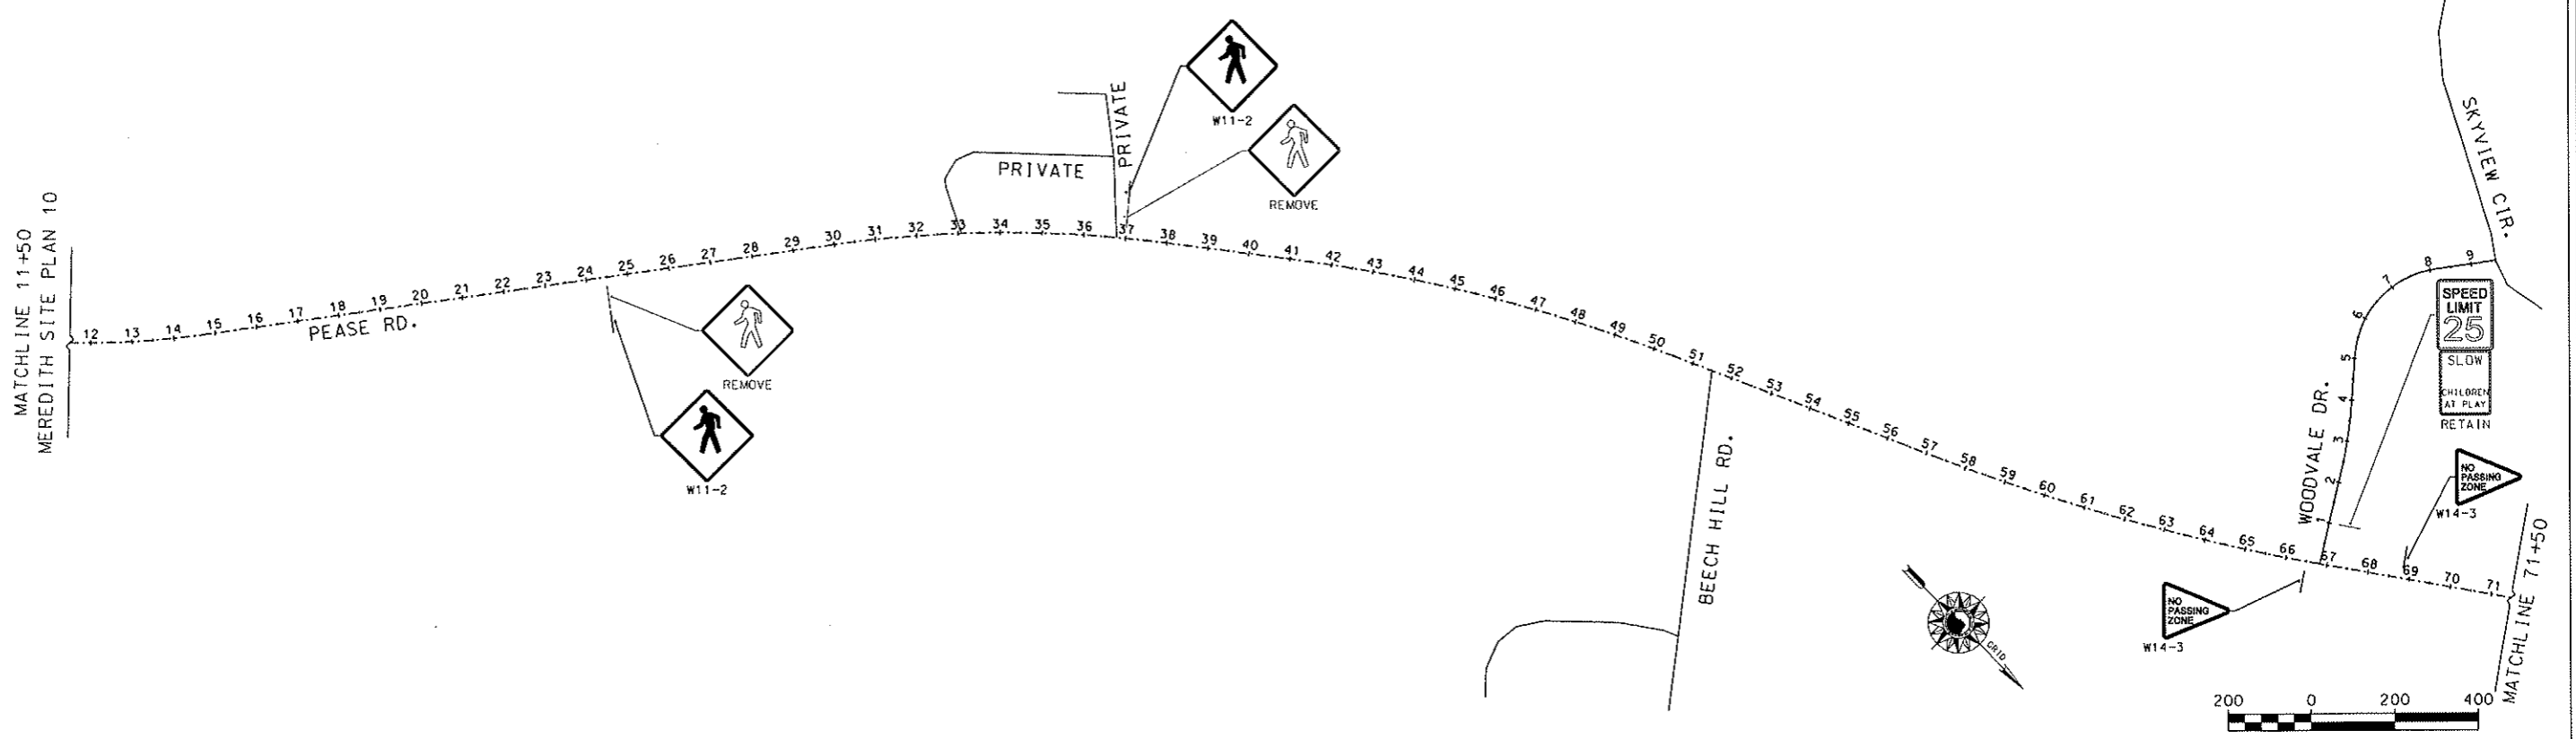

PEASE ROAD & WOODVALE DRIVE


PRELIMINARY
PLANS SUBJECT TO CHANGE
DATE 6/03/2011

LEGEND	
○	PROPOSED SIGN
◦	EXISTING SIGN

 

<p>11 King Court - Keene, NH 03431-4848 Tel: (603) 357-2445 • www.chacompanies.com</p>	STATE OF NEW HAMPSHIRE			
	DEPARTMENT OF TRANSPORTATION • BUREAU OF HIGHWAY DESIGN			
MEREDITH SITE PLAN 15				
DGN FILENAME	FEDERAL PROJECT NO.	STATE PROJECT NO.	SHEET NO.	TOTAL SHEETS
16113_SITE_MEREDITH.dgn	X-A001(137)	16113	81	112

DESCRIPTION	STATION	DATE	NUMBER
EXISTING DETAIL		04/11	
NEW DESIGN		05/11	
SHEET CHECKED		05/26/11	
AS BUILT DETAILS			

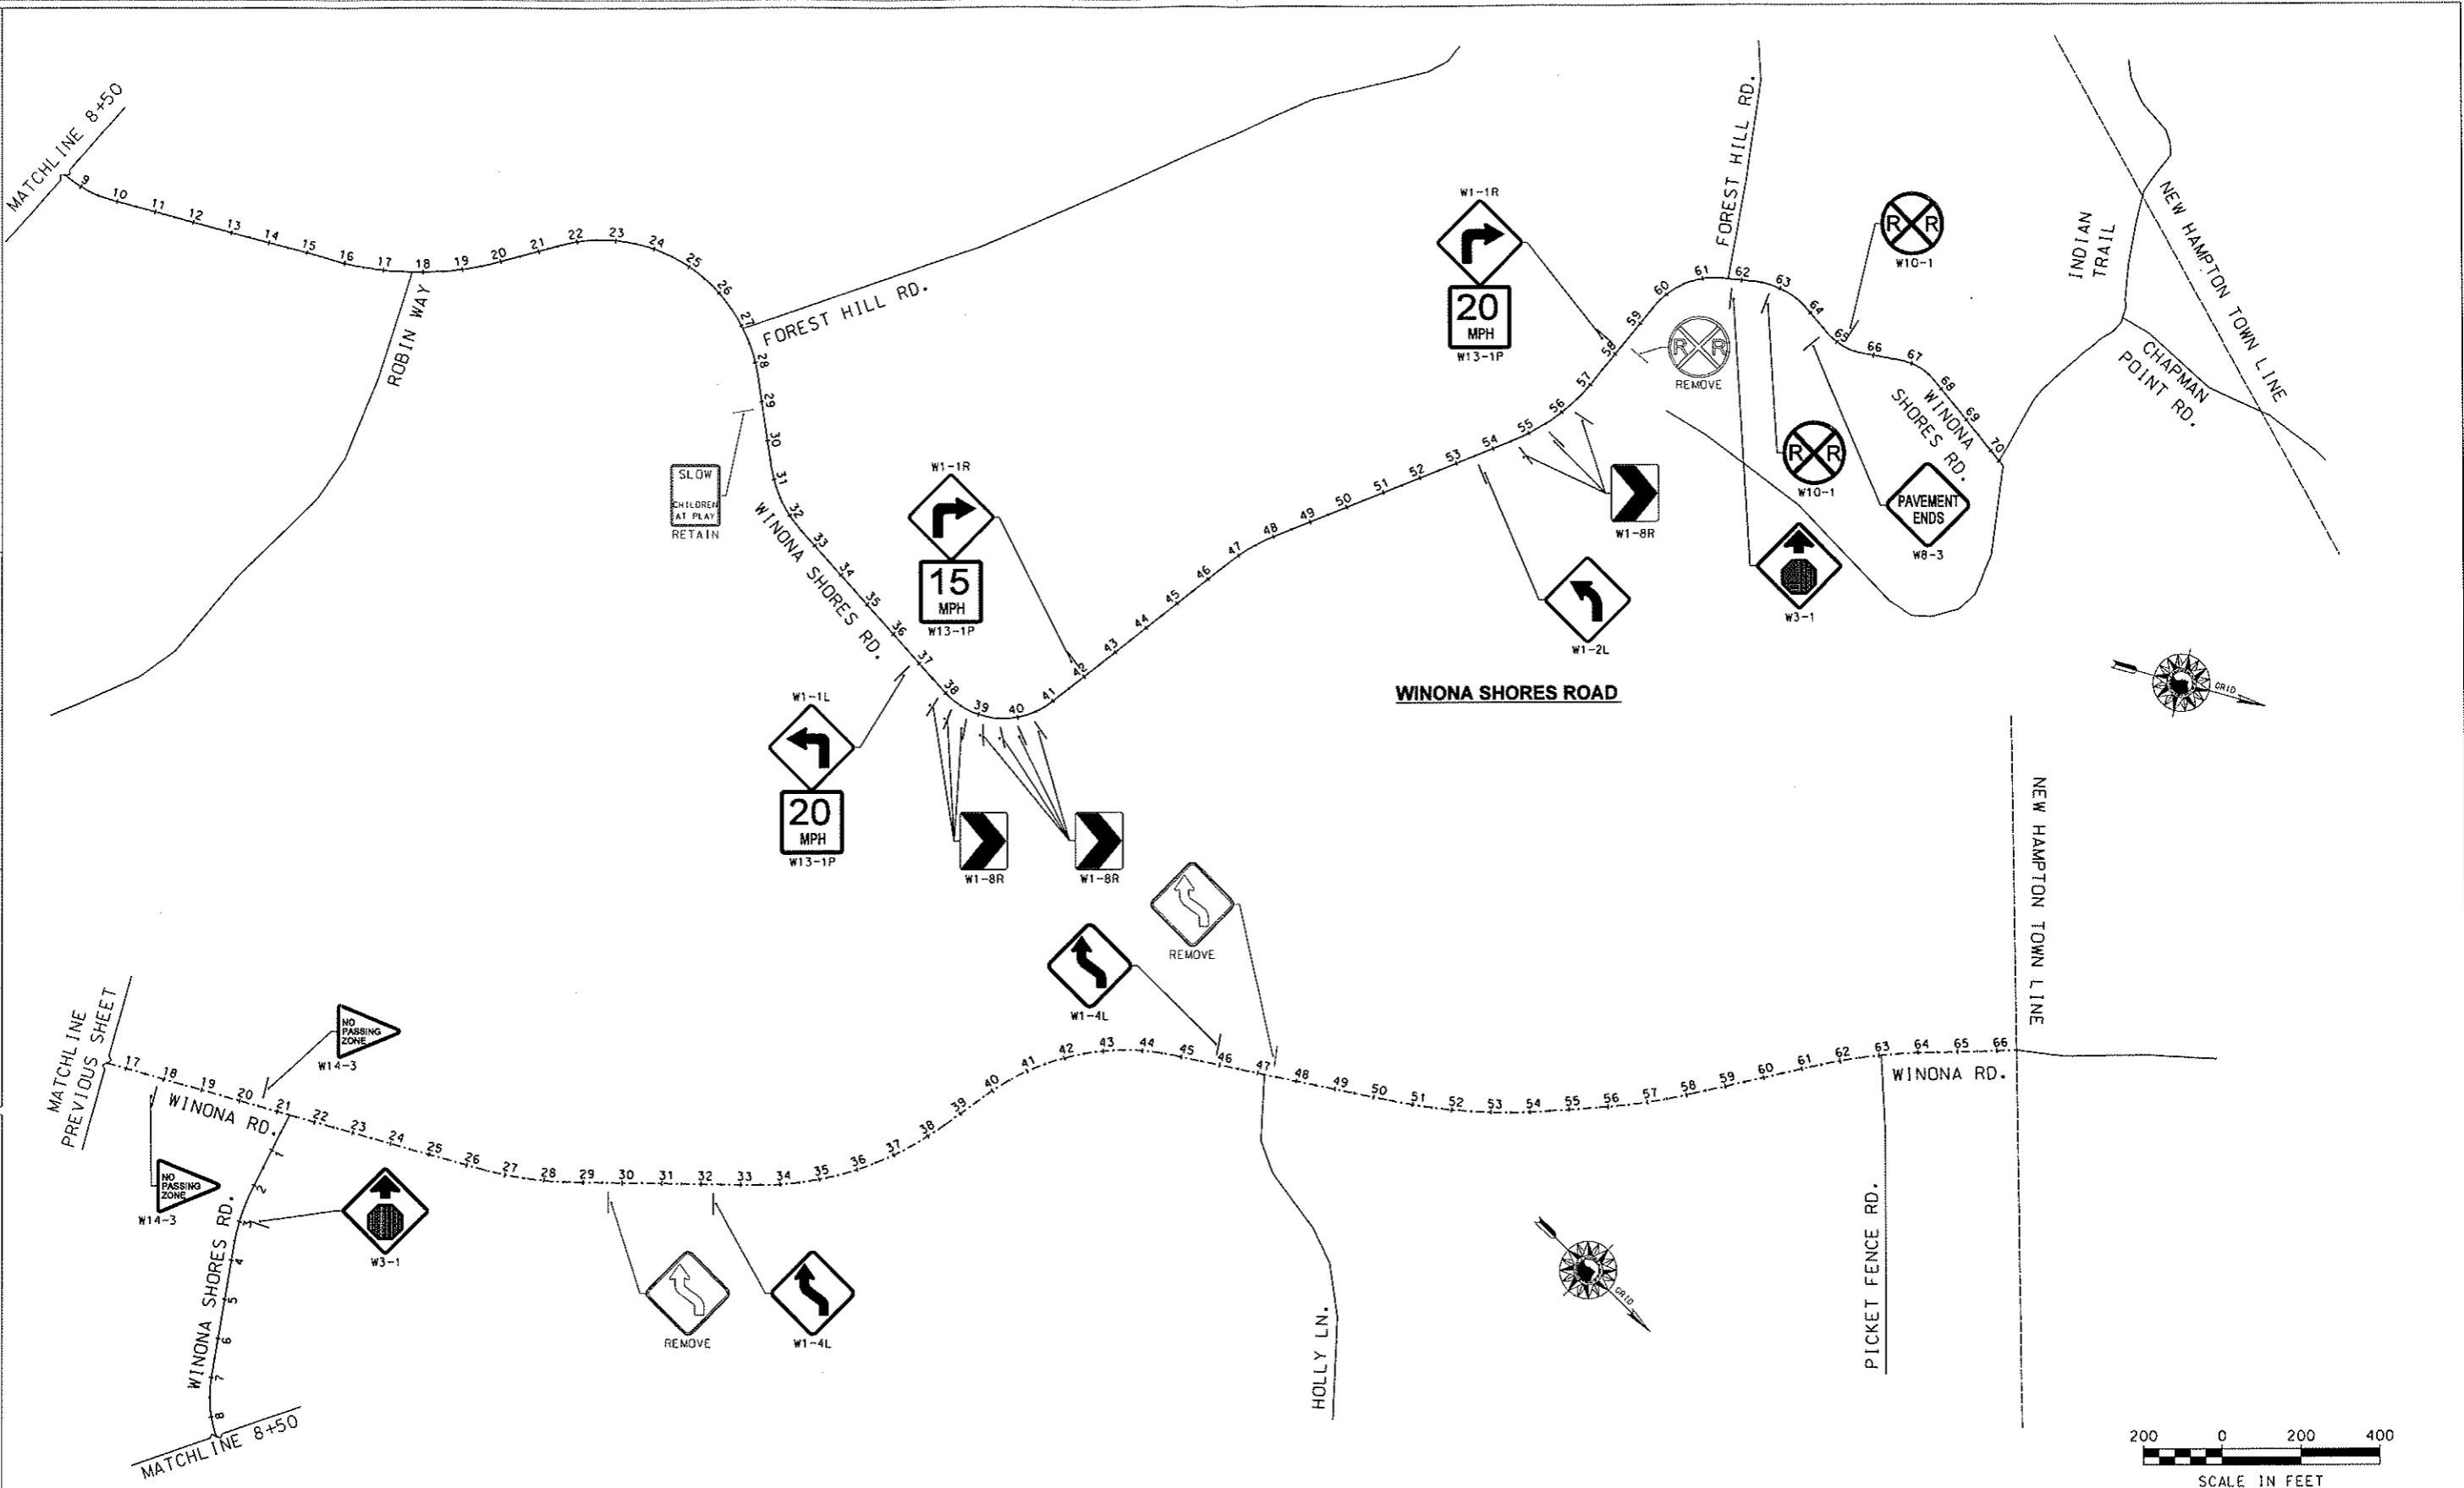

WINONA, WINONA SHORES ROADS

PRELIMINARY
PLANS SUBJECT TO CHANGE
DATE 6/03/2011

LEGEND	
○	PROPOSED SIGN
○	EXISTING SIGN

<p>11 King Court - Keene, NH 03451-4648 Main: (603) 557-2448 • www.chacompanies.com</p>	STATE OF NEW HAMPSHIRE			
	DEPARTMENT OF TRANSPORTATION • BUREAU OF HIGHWAY DESIGN			
Meredith Site Plan 16				
FEDERAL PROJECT NO.	STATE PROJECT NO.	SHEET NO.	TOTAL SHEETS	
X-A001(137)	16113	82	112	
DGN FILENAME				
16113_SITE_MEREDITH.dgn				


CHA PROJ. NO. 22629

PLOTTED DATED 6/3/2011

FILE NAME: W:\PROJECTS\WV\HAZARDOUS\META\PROJ\16113\SITE_MEREDITH.DGN

REVISIONS AFTER PROPOSAL	STATION	DATE	NUMBER	DESCRIPTION

EXISTING DETAIL	DATE	BY
NEW DESIGN	04/11	NH001
R.L.P.	05/11	
SHEET CHECKED	05/26/11	C.L.
AS BUILT DETAILS		

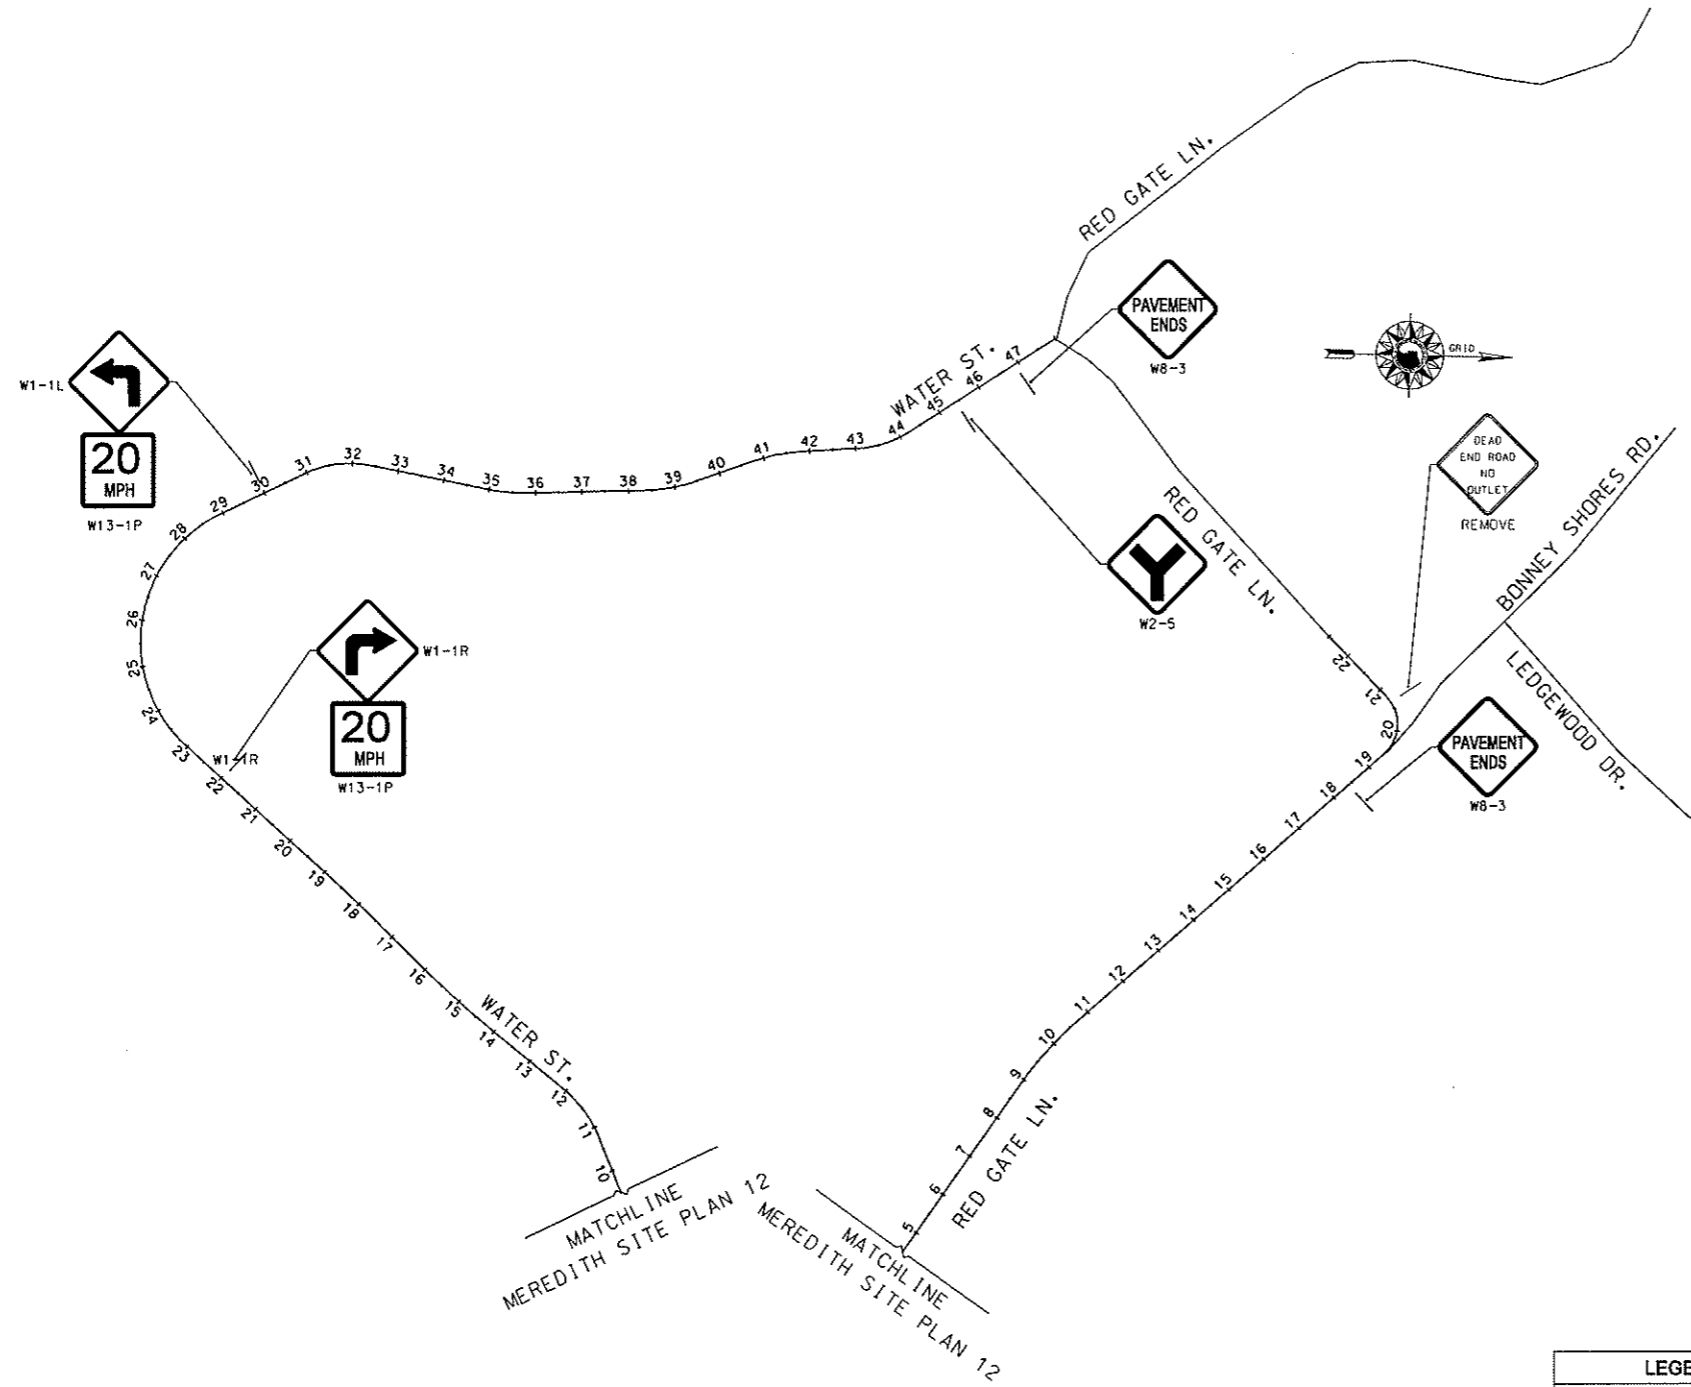


MATCHLINE
MEREDITH SITE PLAN 12

MATCHLINE
MEREDITH SITE PLAN 12

WATER STREET & RED GATE LANE

PRELIMINARY
PLANS SUBJECT TO CHANGE
DATE 6/03/2011



LEGEND	
•	PROPOSED SIGN
◦	EXISTING SIGN

 

<p>11 King Court • Keene, NH 03431-4648 Main: (603) 357-2445 • www.chacompanies.com</p>	STATE OF NEW HAMPSHIRE			
	DEPARTMENT OF TRANSPORTATION • BUREAU OF HIGHWAY DESIGN			
MEREDITH SITE PLAN 18				
DGN FILENAME	FEDERAL PROJECT NO.	STATE PROJECT NO.	SHEET NO.	TOTAL SHEETS
16113.SITE_MEREDITH.dgn	X-A001(137)	16113	84	112

EXISTING DETAIL		NEW DESIGN		SHEET CHECKED		AS BUILT DETAILS	
DATE	DATE	DATE	DATE	DATE	DATE	DATE	DATE
04/11	05/11	05/11	05/26/11				
NHOOT		R.L.P.		C.L.			

NUMBER	DATE	STATION	DESCRIPTION

 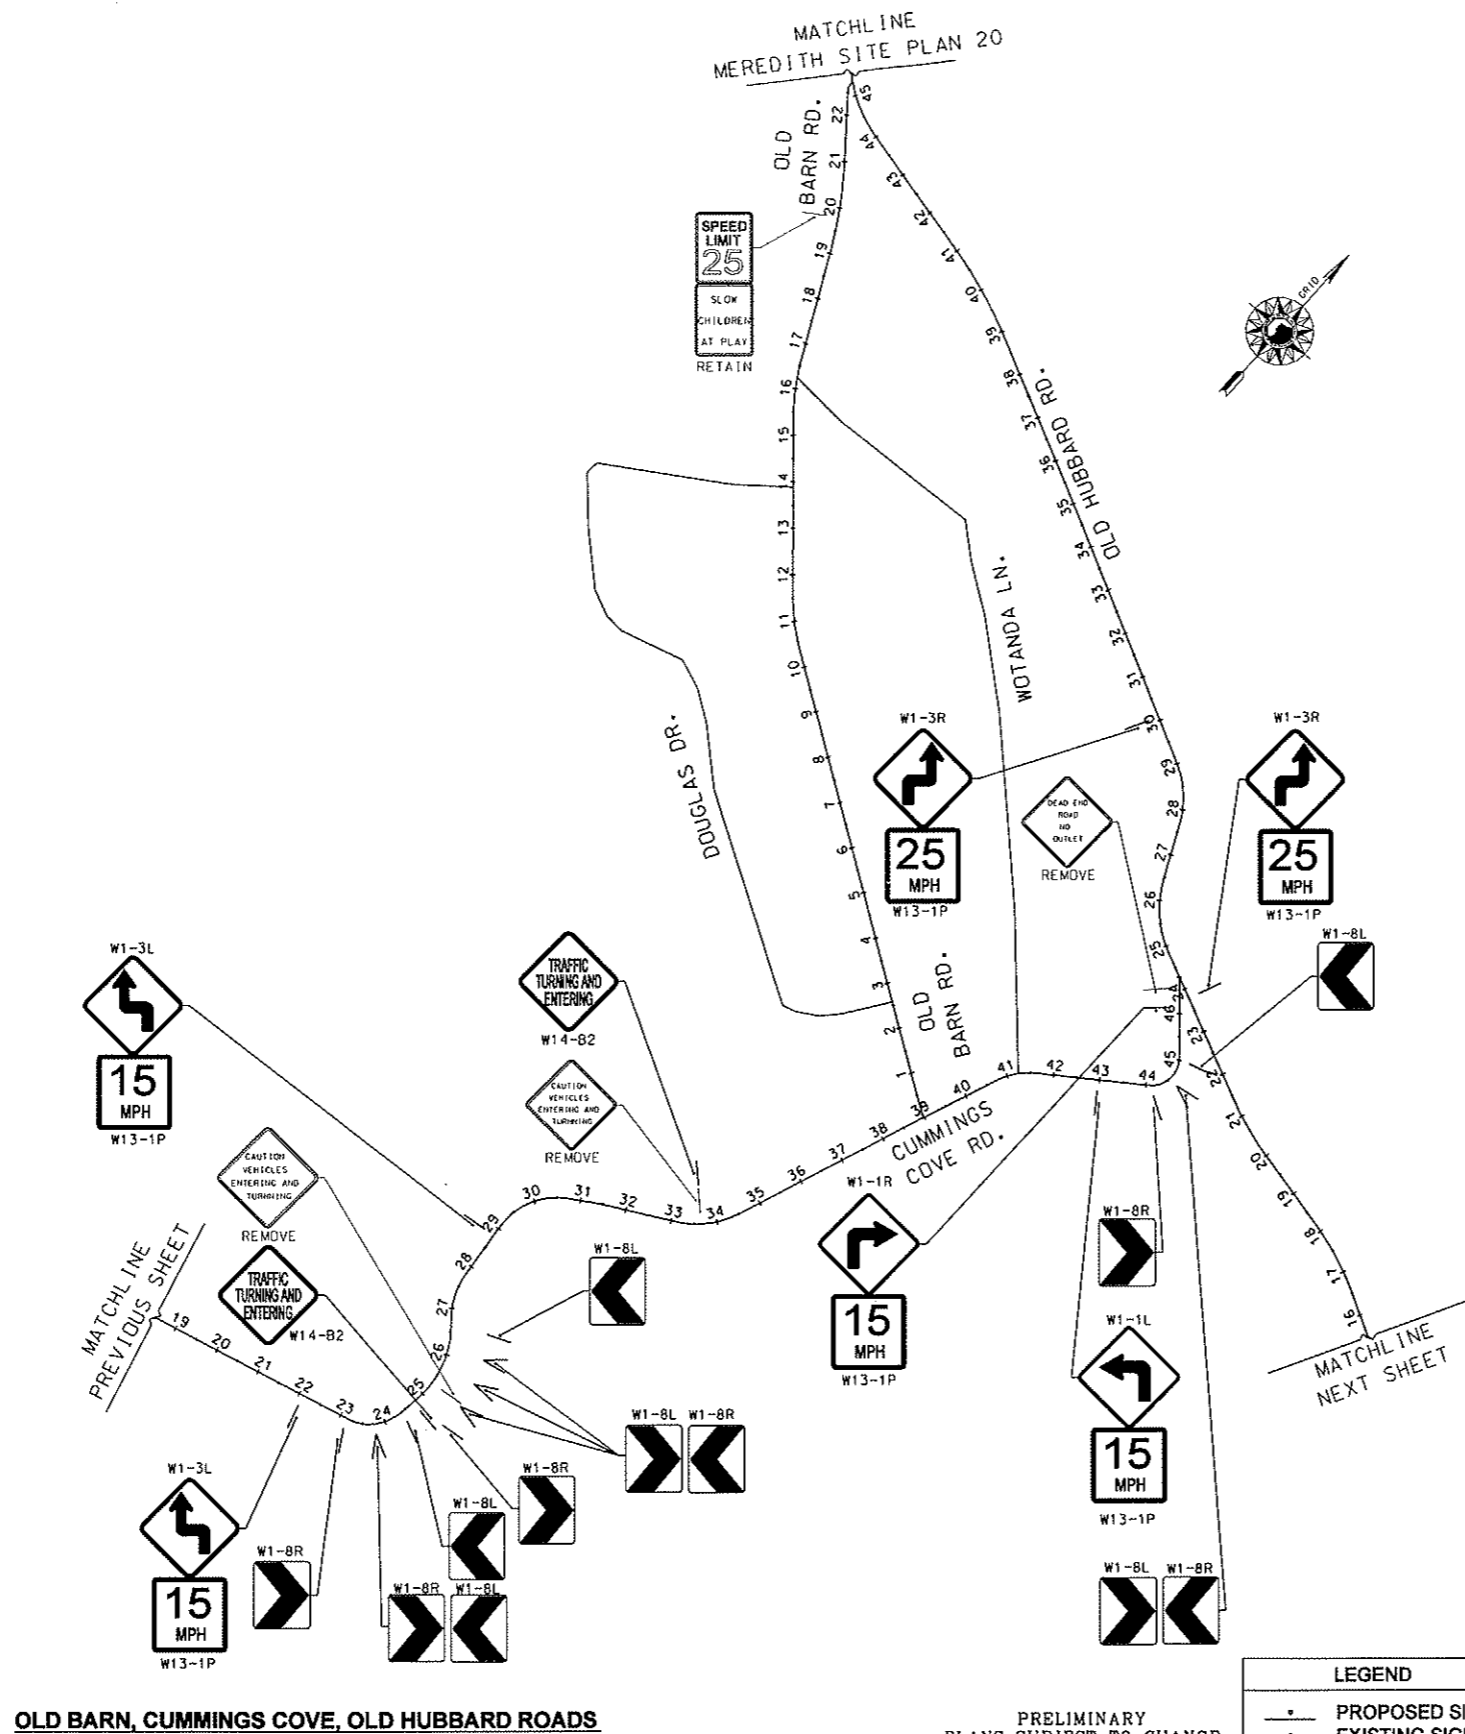

<p>11 King Court - Keene, NH 03431-4848 Phone: (603) 357-2445 - www.chacompanies.com</p>	STATE OF NEW HAMPSHIRE			
	DEPARTMENT OF TRANSPORTATION • BUREAU OF HIGHWAY DESIGN			
MEREDITH SITE PLAN 25				
DGN FILENAME	FEDERAL PROJECT NO.	STATE PROJECT NO.	SHEET NO.	TOTAL SHEETS
16113_SITE_MEREDITH.dgn	X-A001(137)	16113	91	112


PRELIMINARY
 PLANS SUBJECT TO CHANGE
 DATE 6/03/2011

CHA PROJ. NO. 22629


PLOTTED DATED 6/13/2011

FILE NAME: V:\PROJECTS\NH\22629\CADD\ASST\PLAN\16113_SITE_MEREDITH.DGN

EXISTING DETAIL	NHDOT	DATE	04/11	NUMBER	DATE	STATION	DESCRIPTION
NEW DESIGN	R.L.P.	DATE	05/11				
SHEET CHECKED	C.L.	DATE	05/26/11				
AS BUILT DETAILS		DATE					

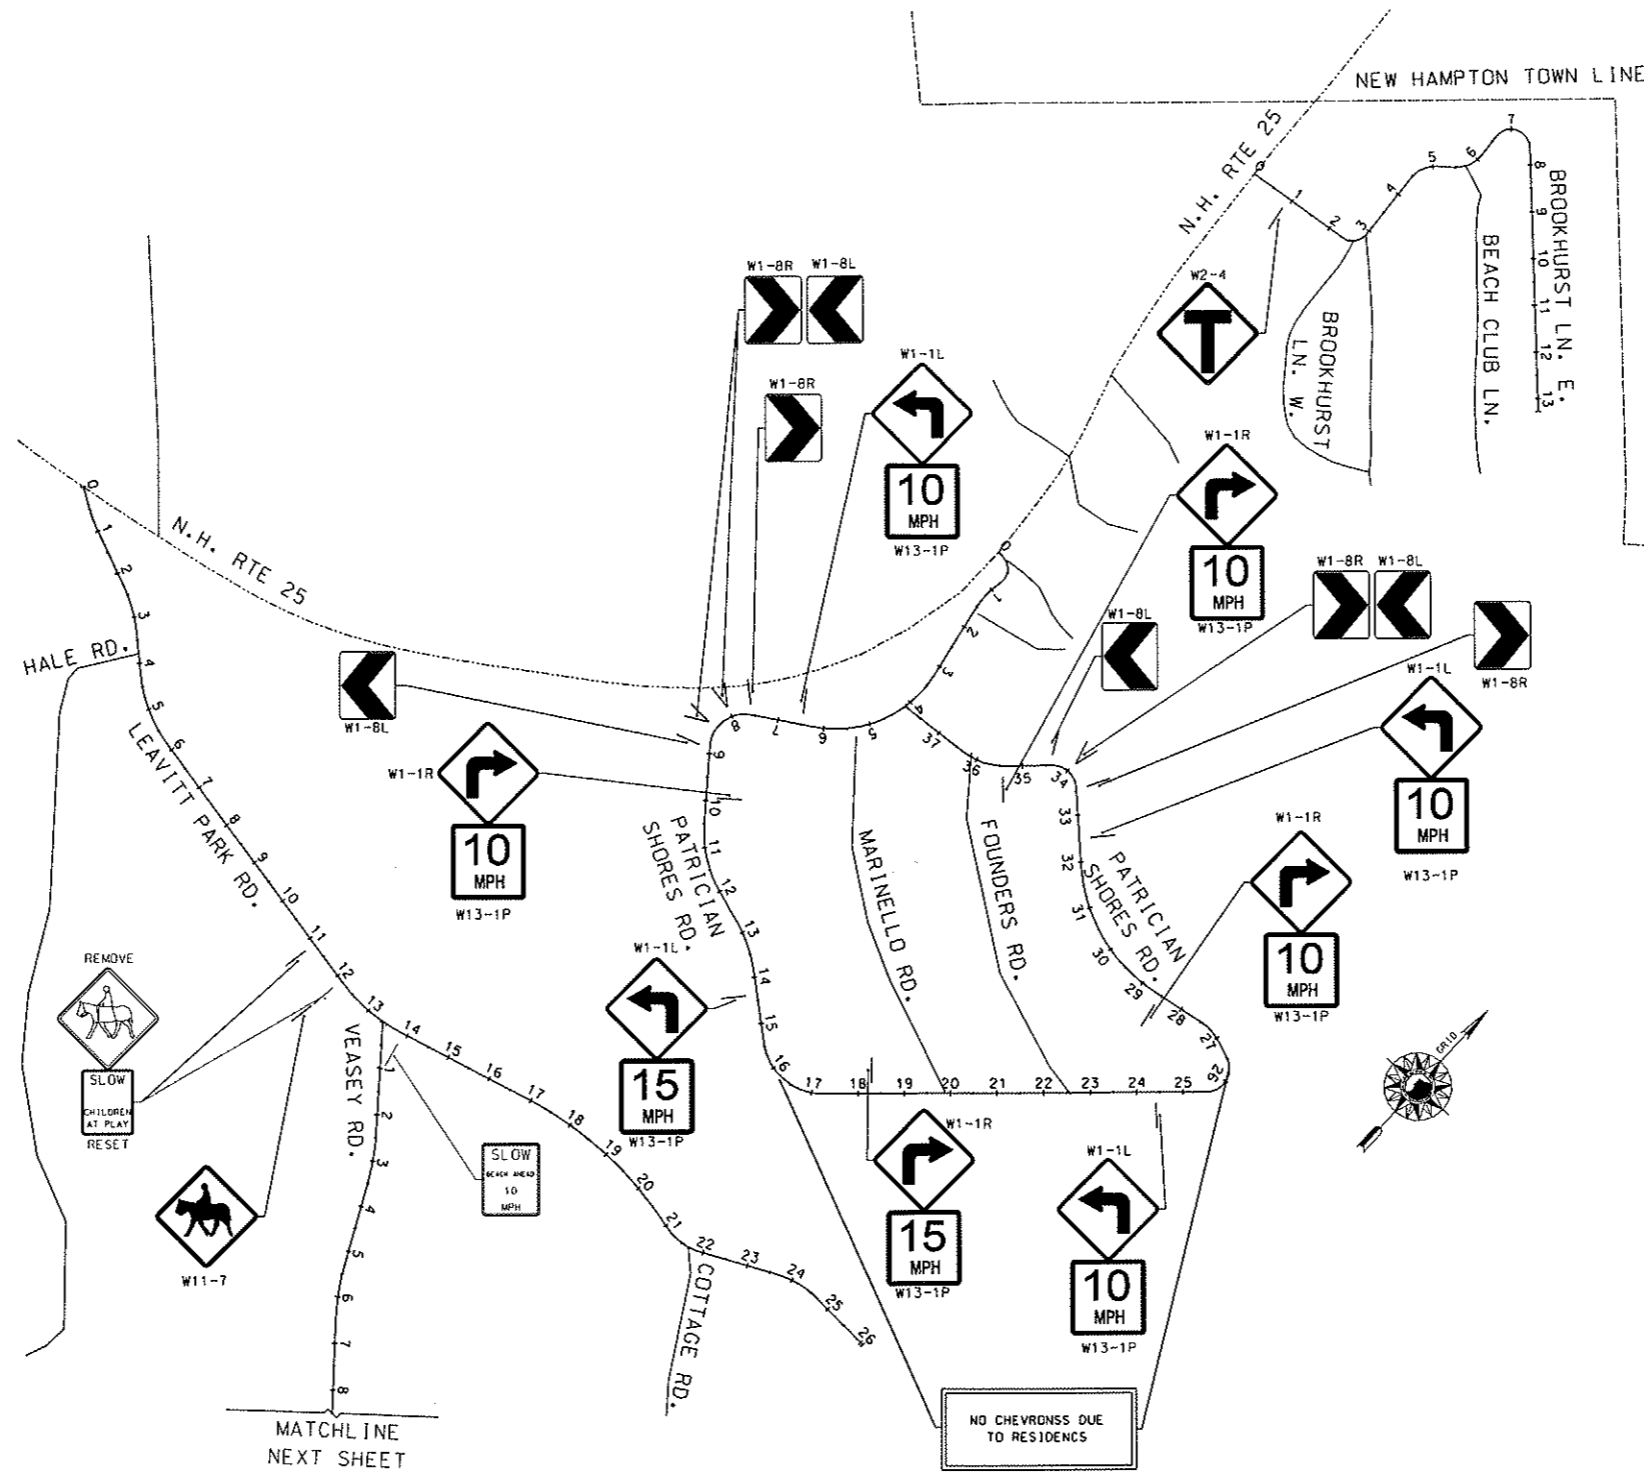

LEAVITT PARK, PATRICIAN SHORES & VEASEY ROADS, BROOKHURST LANE EAST & BROOKHURST LANE WEST

 

LEGEND	
•	PROPOSED SIGN
◦	EXISTING SIGN

PRELIMINARY
PLANS SUBJECT TO CHANGE
DATE 6/03/2011


<p>11 King Court • Kennebec, NH 03431-4848 Tel: (603) 357-0445 • www.chacompanies.com</p>		STATE OF NEW HAMPSHIRE	
		DEPARTMENT OF TRANSPORTATION • BUREAU OF HIGHWAY DESIGN	
<p>DGN FILENAME 16113_SITE_MEREDITH.dgn</p>		MEREDITH SITE PLAN 27	
		FEDERAL PROJECT NO. X-A001(137)	STATE PROJECT NO. 16113

CHA PROJ. NO. 22629

PLOTTED DATED 6/3/2011

FILE NAME: Y:\PROJECTS\WV\KAZ2859\GDD\RET\NPRJ\16113\SITE_MEREDITH.DGN

EXISTING DETAIL	DATE	BY	DESCRIPTION
NEW DESIGN	04/11	NHDDT	
R.L.P.	05/11		
SHEET CHECKED	05/26/11	C.L.	
AS BUILT DETAILS			

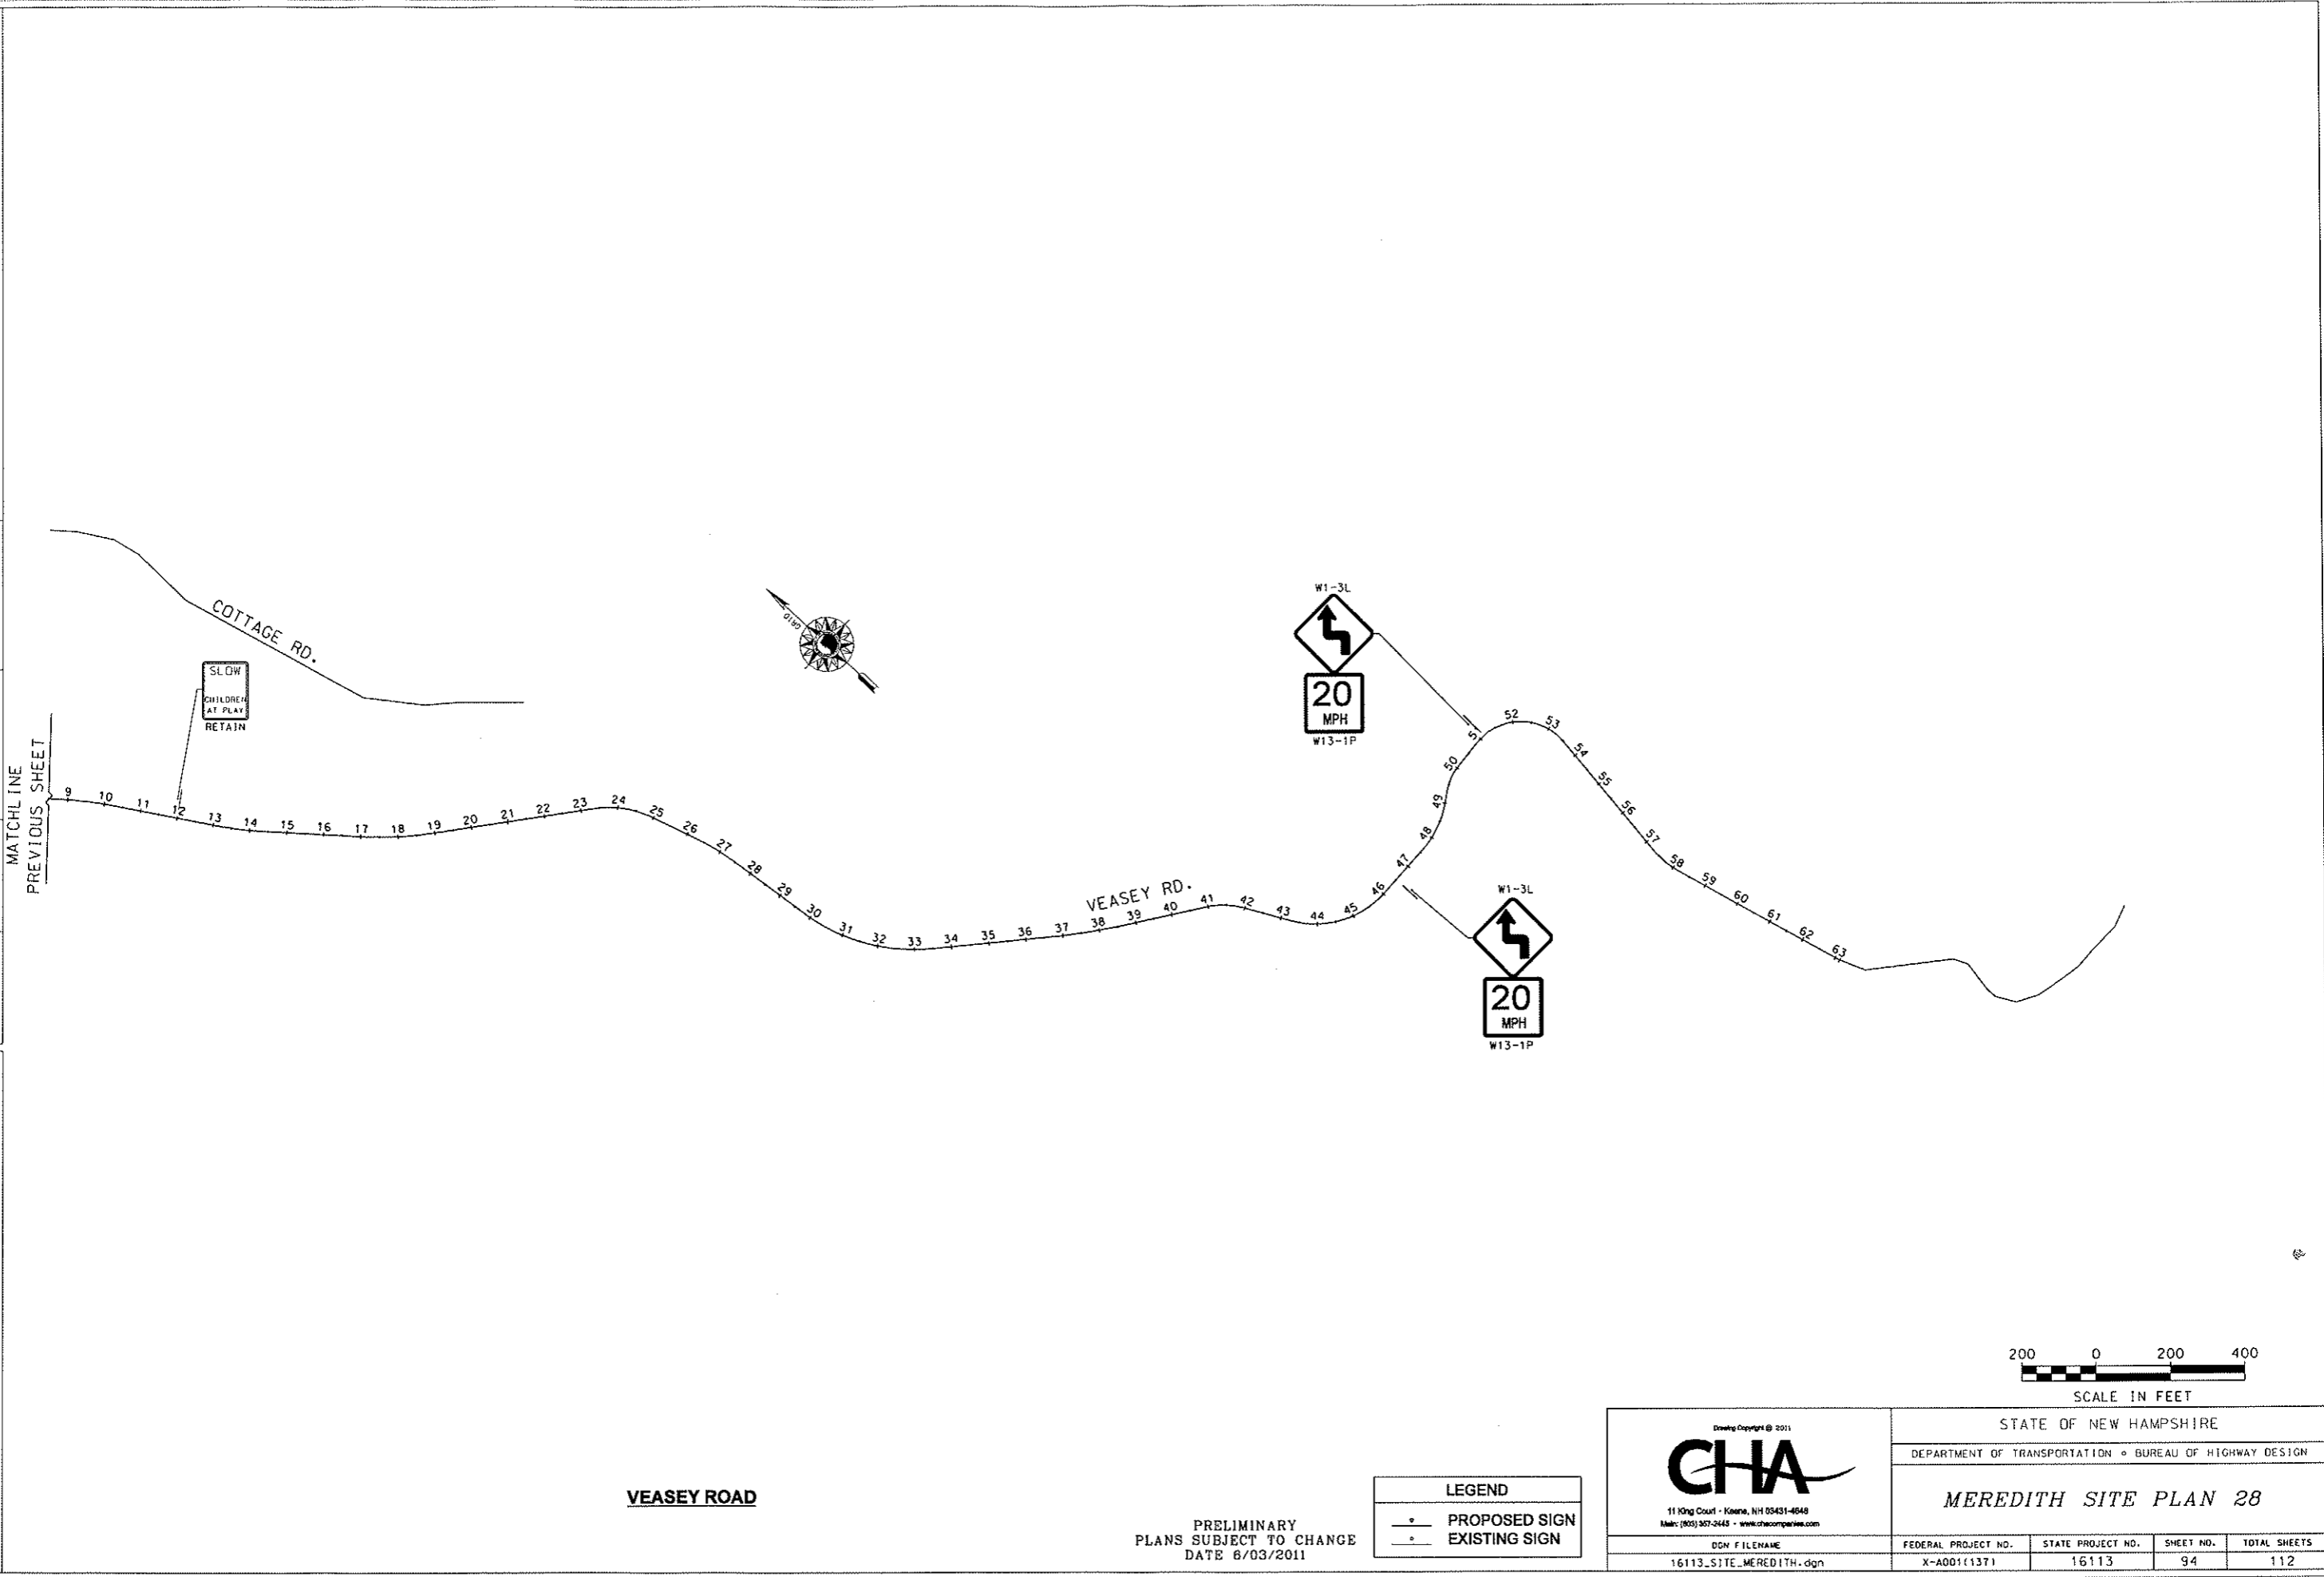

VEASEY ROAD

PRELIMINARY
PLANS SUBJECT TO CHANGE
DATE 6/03/2011

LEGEND	
◦	PROPOSED SIGN
•	EXISTING SIGN


11 King Court - Keene, NH 03401-6648
 Main: (603) 357-2445 • www.chacompanies.com

CHA

DGN FILENAME
16113_SITE_MEREDITH.dgn

STATE OF NEW HAMPSHIRE			
DEPARTMENT OF TRANSPORTATION • BUREAU OF HIGHWAY DESIGN			
MEREDITH SITE PLAN 28			
FEDERAL PROJECT NO.	STATE PROJECT NO.	SHEET NO.	TOTAL SHEETS
X-A001(137)	16113	94	112

EXISTING DETAIL	NO. OF	DATE	BY	DESCRIPTION
NEW DESIGN	R.L.P.	05/11		
SHEET CHECKED	C.L.	05/26/11		
AS BUILT DETAILS				

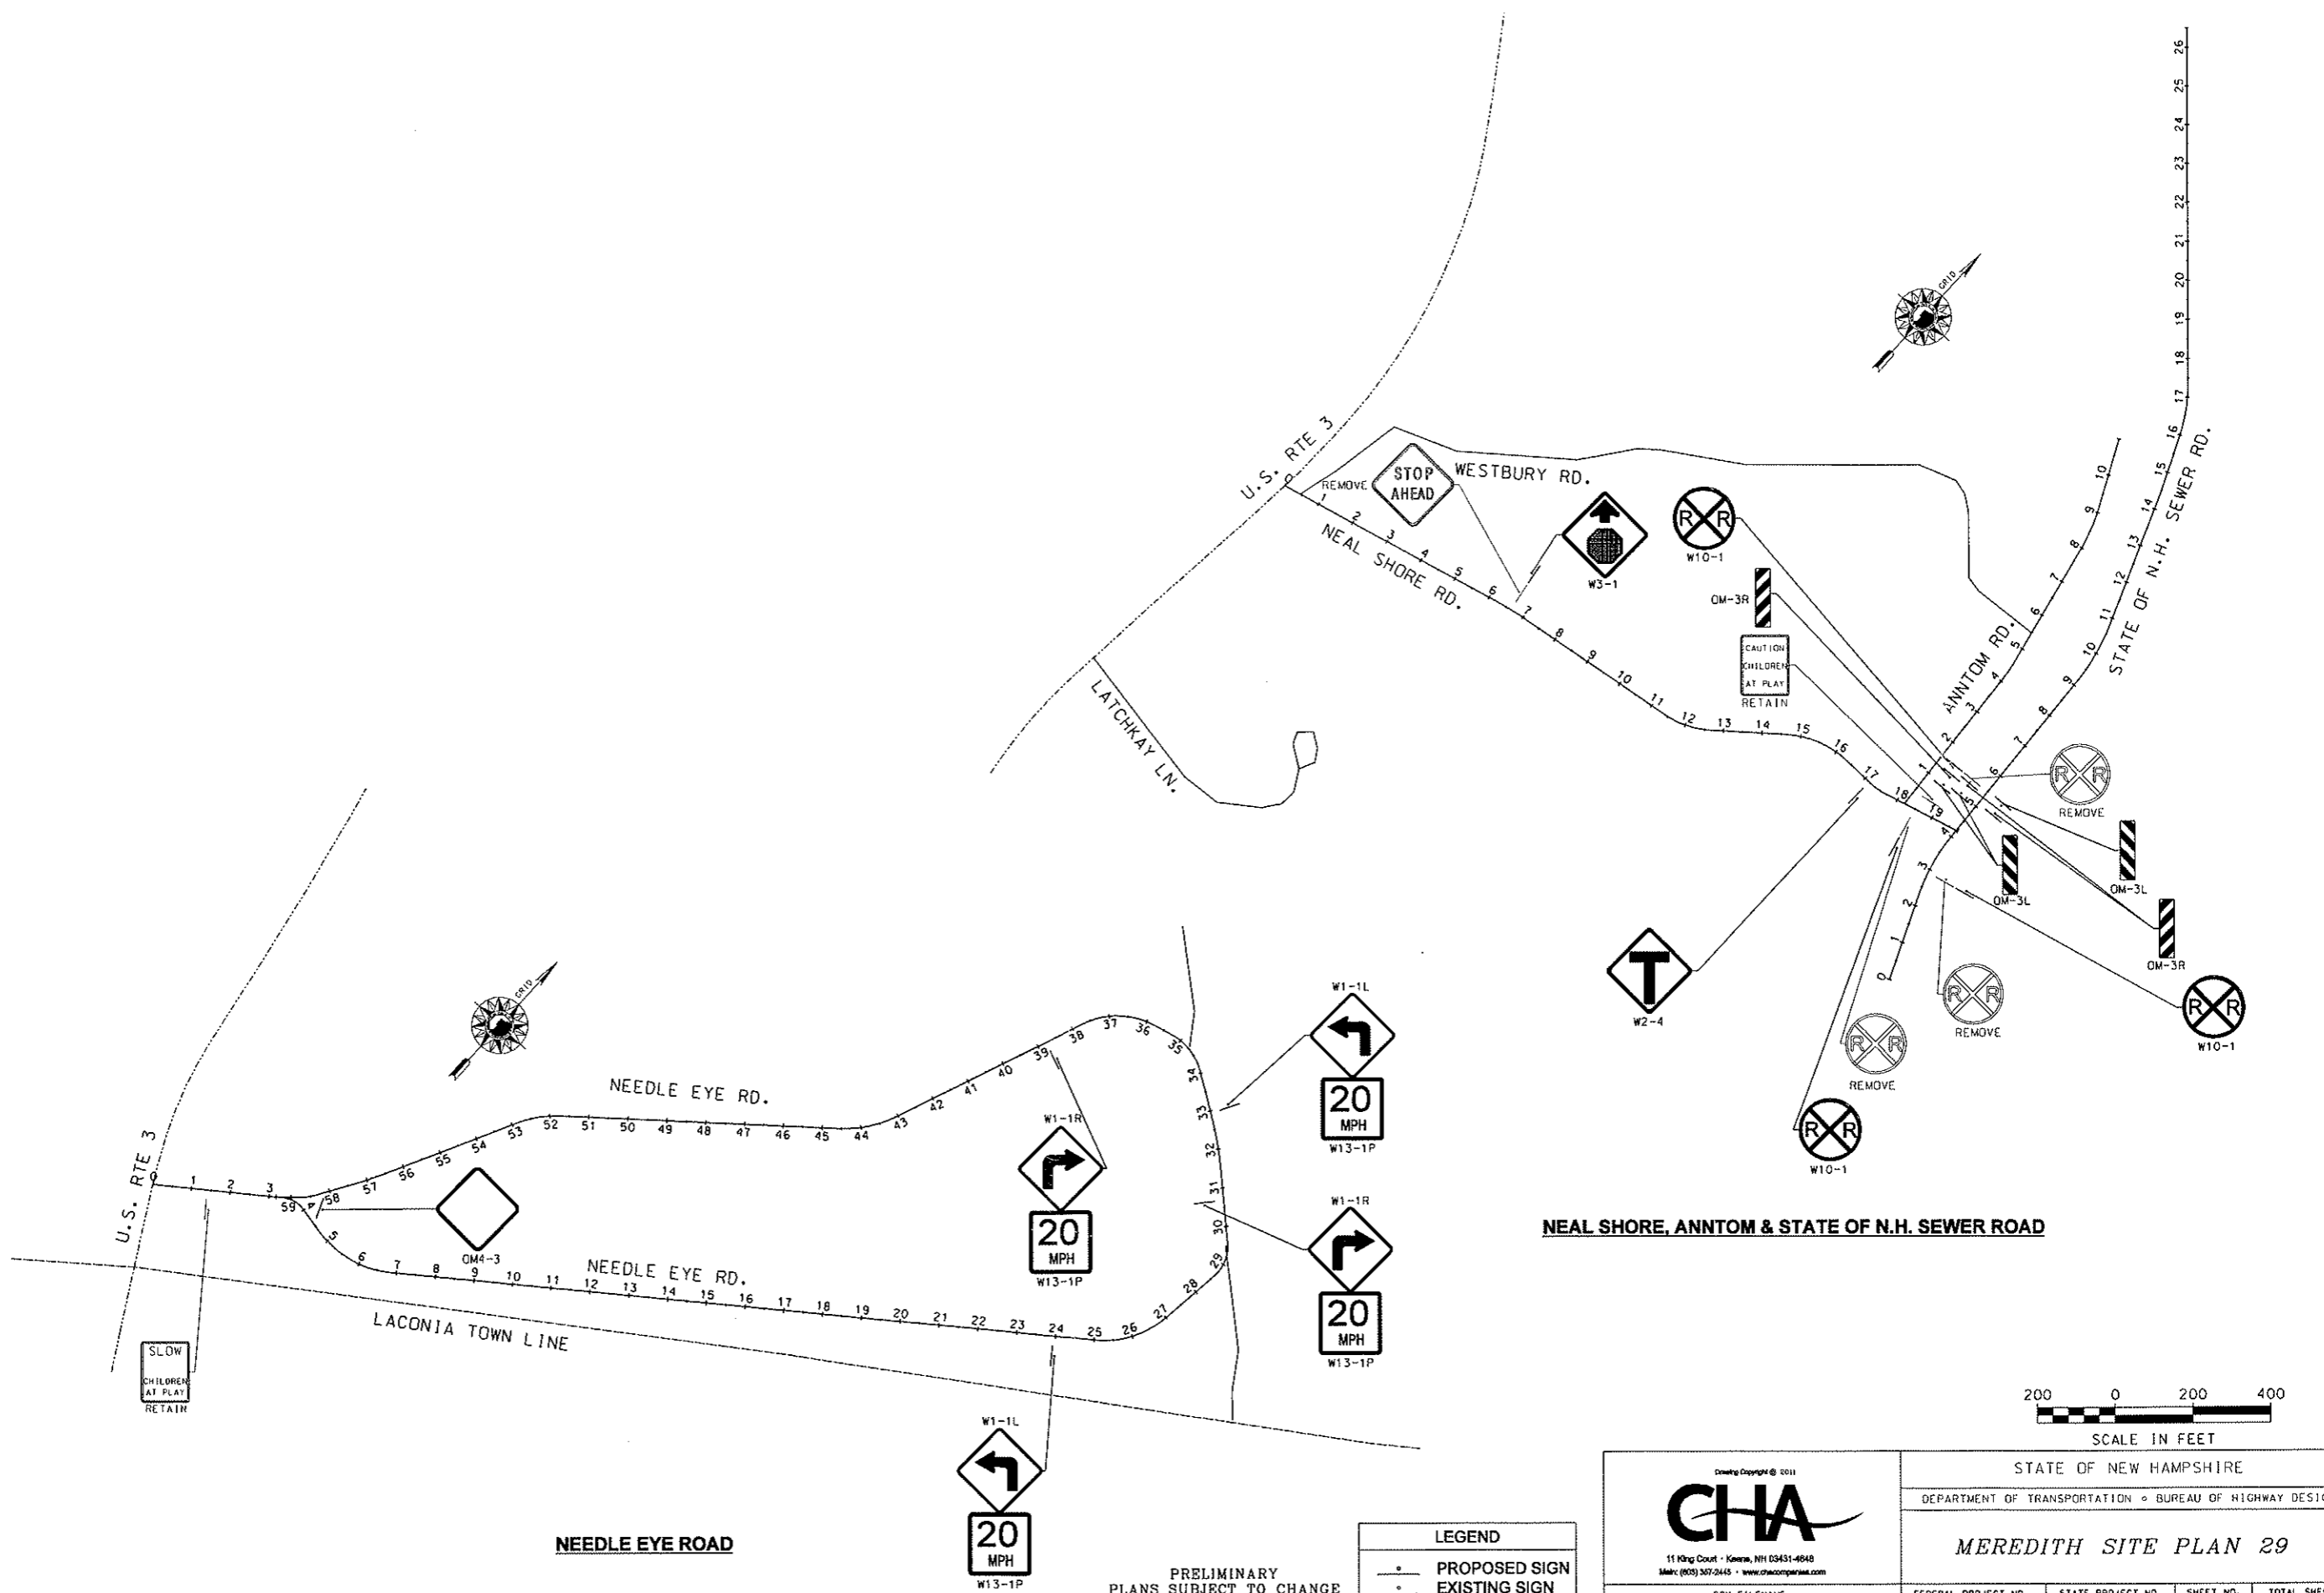

NEEDLE EYE ROAD

NEAL SHORE, ANNTOM & STATE OF N.H. SEWER ROAD

PRELIMINARY
PLANS SUBJECT TO CHANGE
DATE 6/03/2011

LEGEND	
—	PROPOSED SIGN
- - -	EXISTING SIGN

Copyright © 2011
CHA
 11 King Court • Keene, NH 03431-4648
 Tel: (603) 367-2445 • www.chacompanies.com

STATE OF NEW HAMPSHIRE			
DEPARTMENT OF TRANSPORTATION • BUREAU OF HIGHWAY DESIGN			
MEREDITH SITE PLAN 29			
DGN FILENAME	FEDERAL PROJECT NO.	STATE PROJECT NO.	SHEET NO.
16113_SITE_MEREDITH.dgn	X-A001(137)	16113	95
TOTAL SHEETS		112	